



Exercise 03: Museum of Contemporary Japanese Art



Above: View of the First Street Exterior

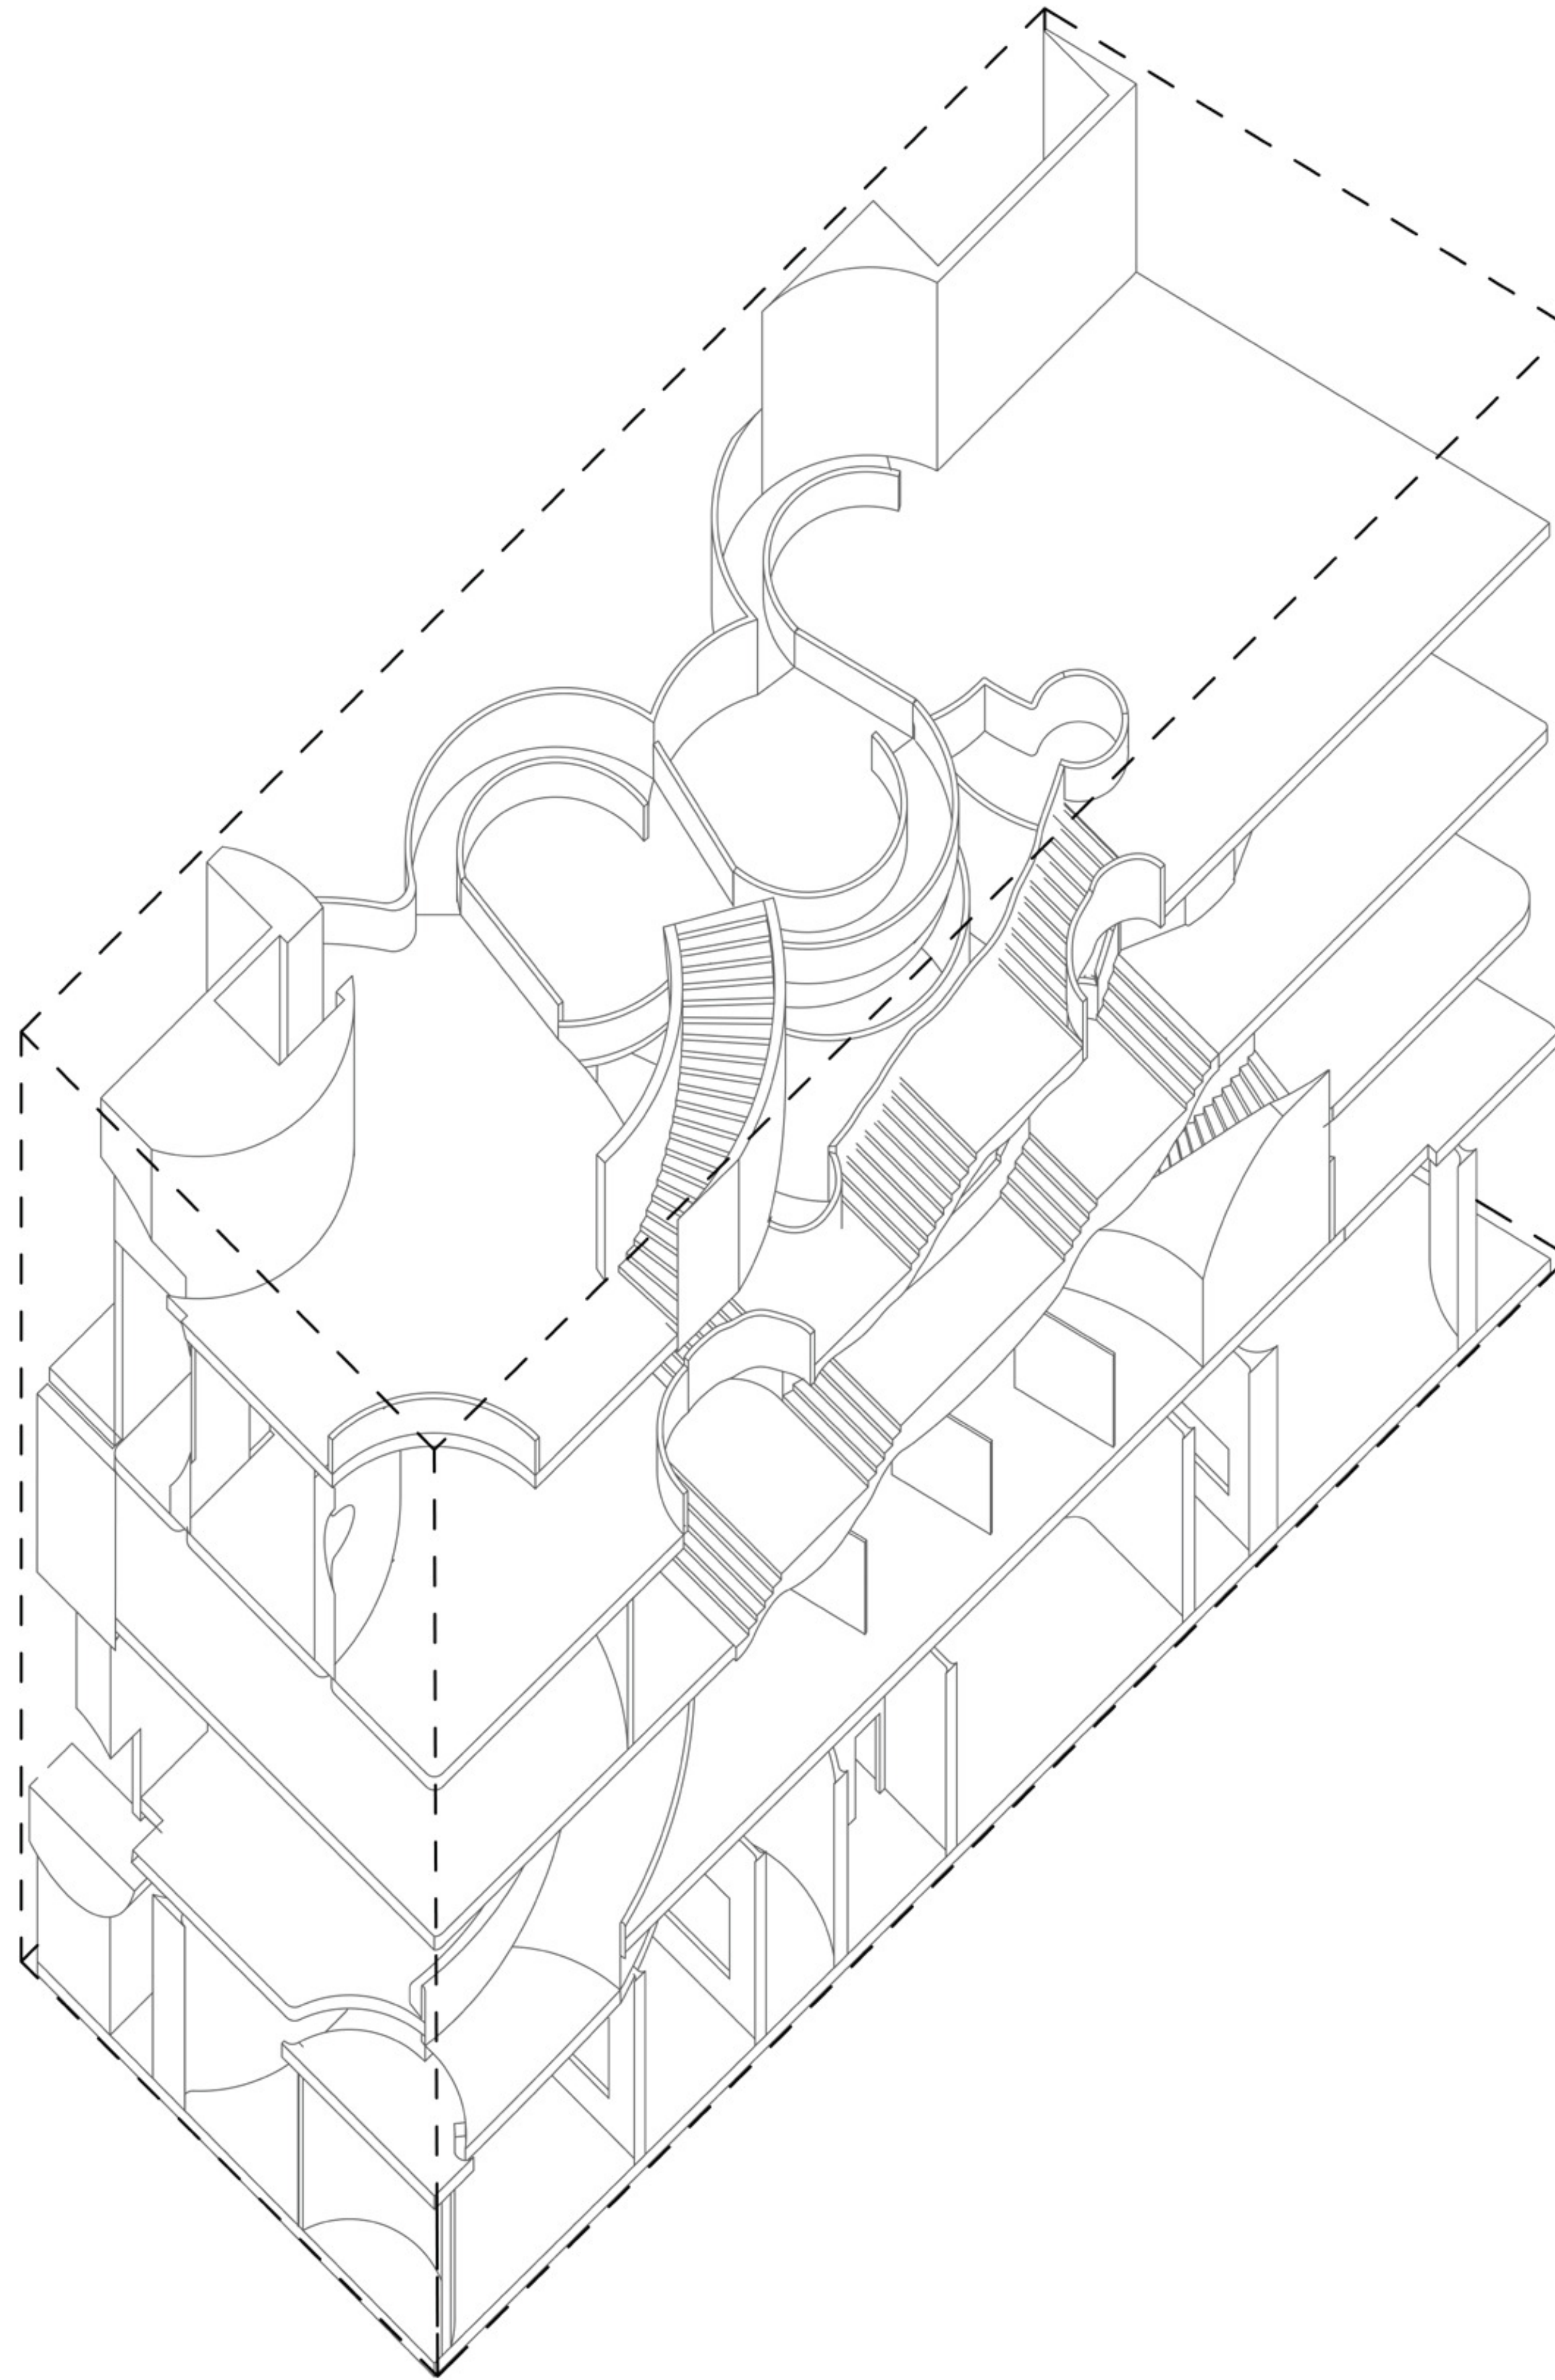


Above: Axonometric View

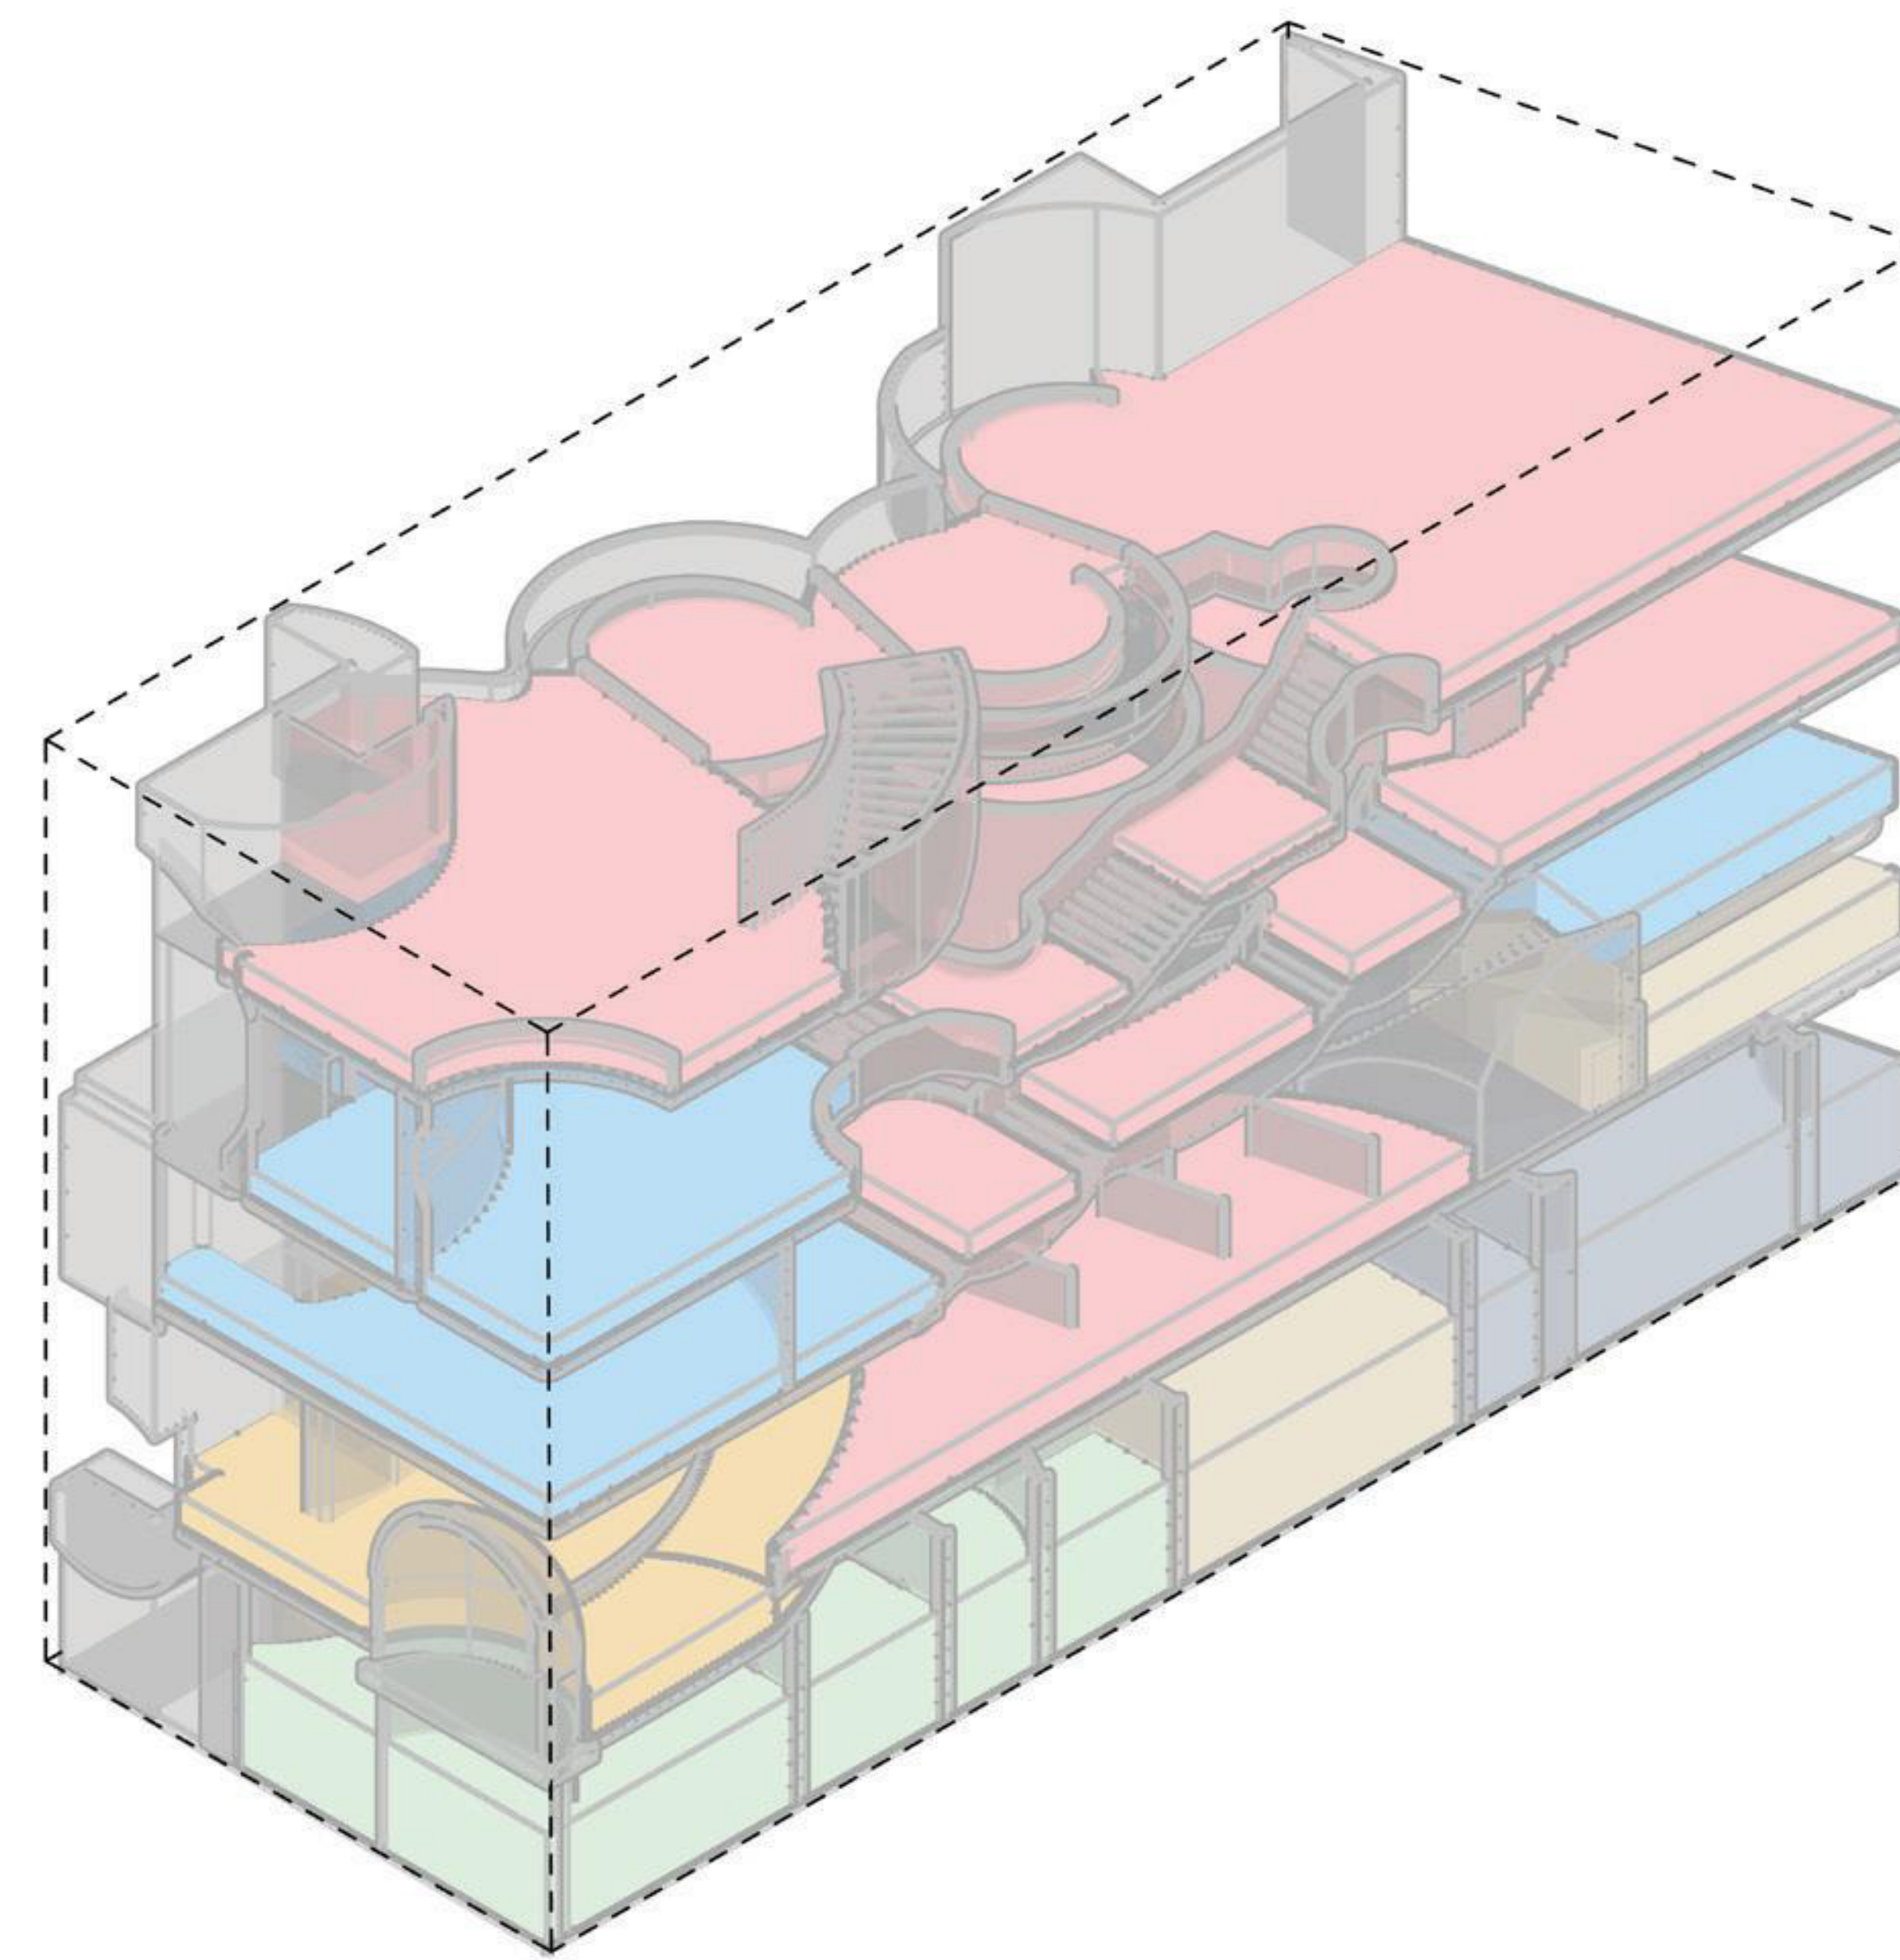


- SERVICE & STORAGE
1200 SF
- GALLERIES
1,600 SF
- LOBBY
4,000 SF
- AUDITORIUM
1,000 SF
- CAFE & STORE
2,000 SF
- ADMINISTRATION
2,000 SF

Program Diagram

Above & Right: Diagrams

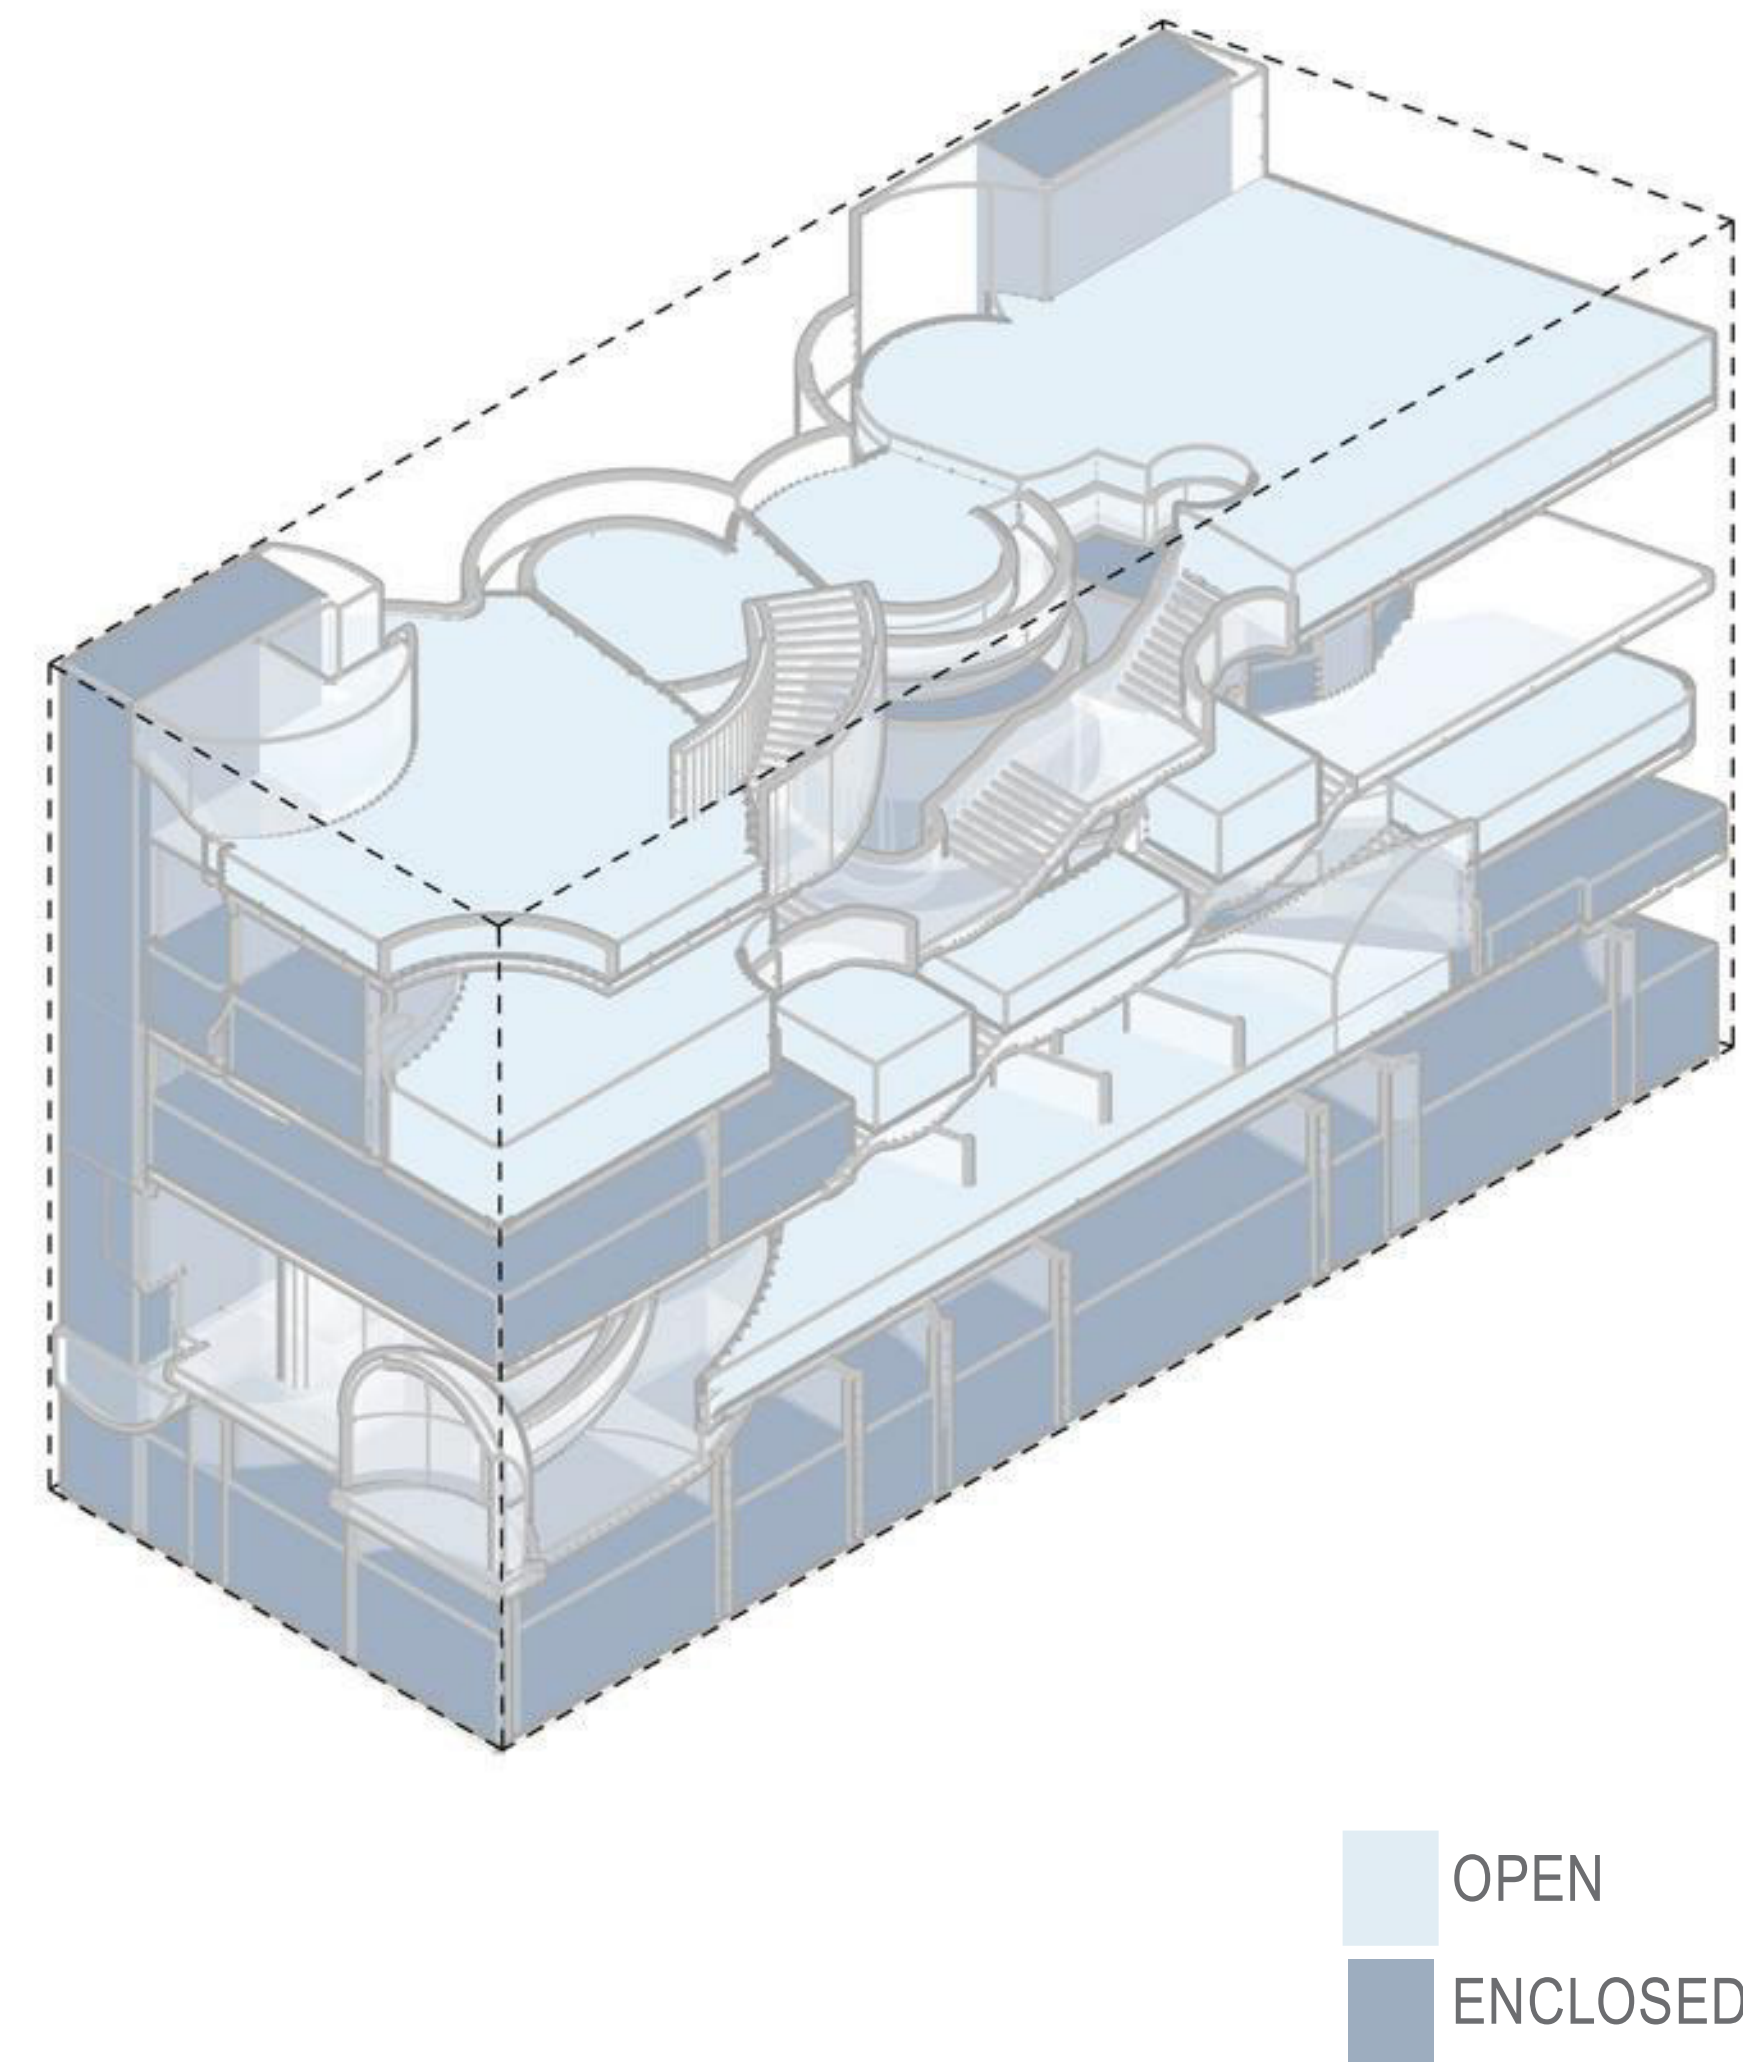

Spatial Diagram

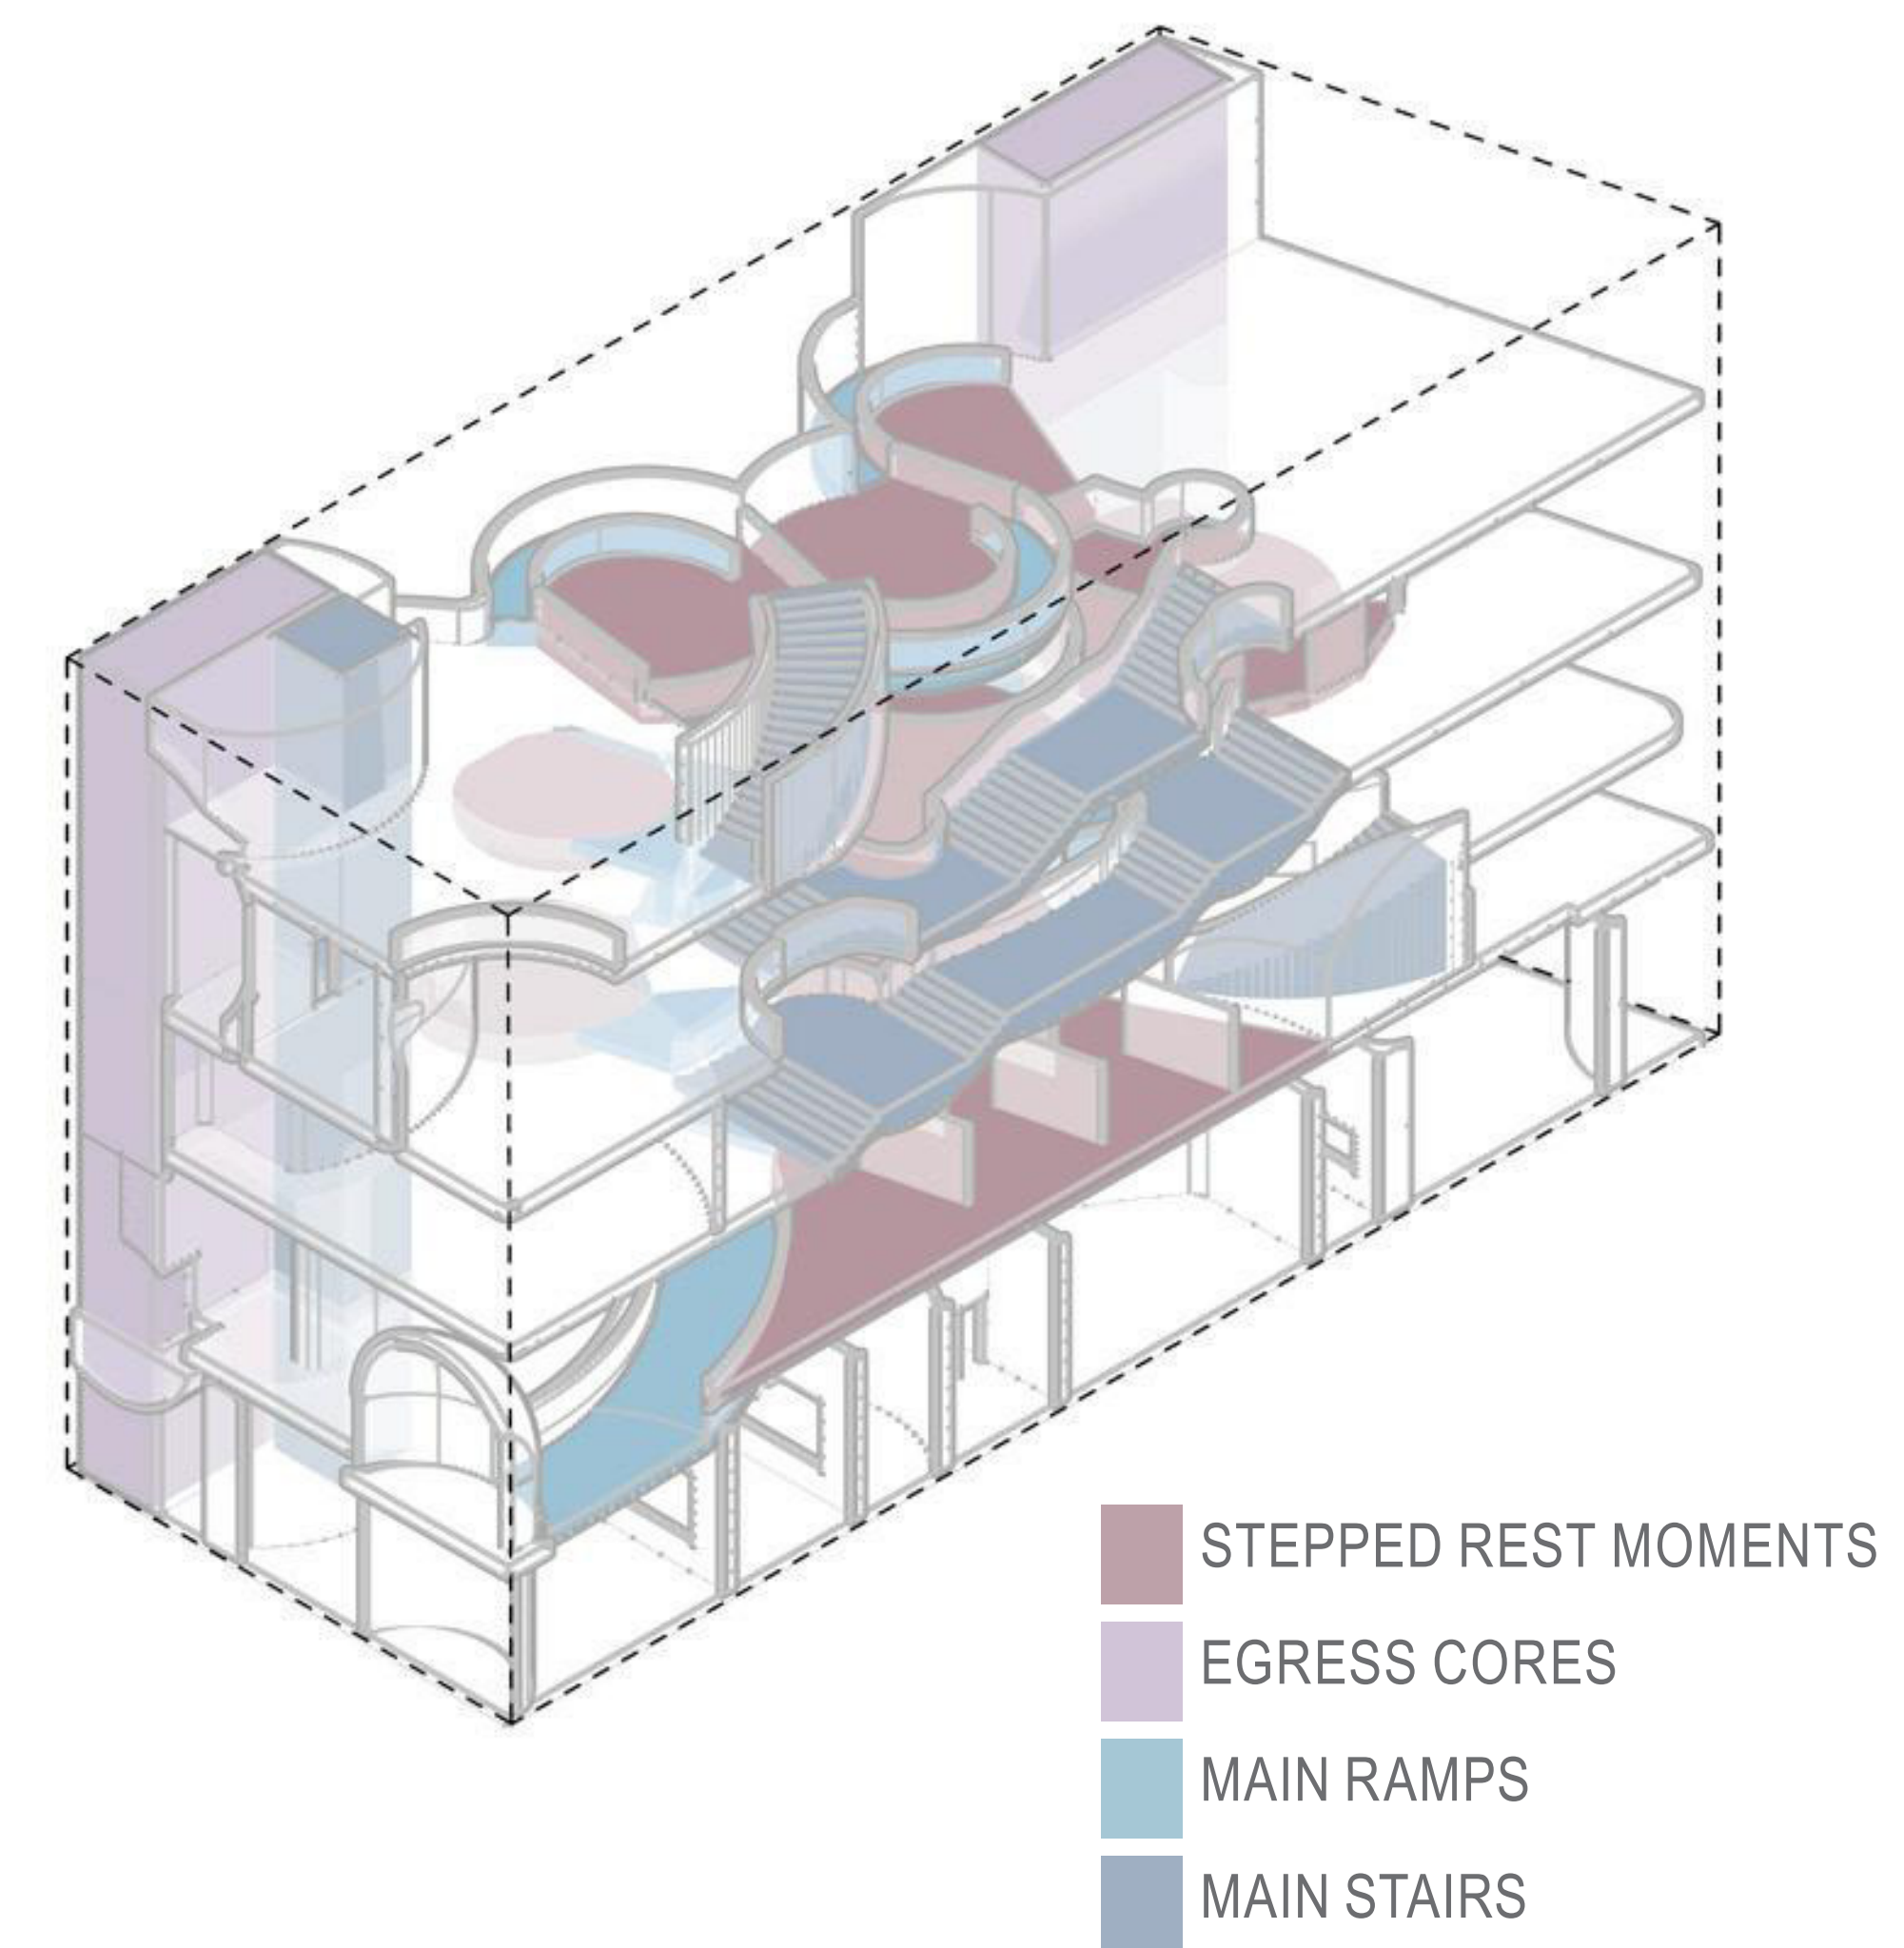


Circulation Diagram

Project Description


THIS MUSEUM STUDY FOCUSED ON THE USE OF CIRCLES AND RAMPS. THE CIRCLES WERE USED PROGRAMMATICALLY AND TO INFORM CIRCULATION BY ALLOWING THE USER TO MOVE AROUND AND THROUGH WITH THE USE OF MOSTLY RAMPS. THIS ALLOWS FOR A SMOOTH CONTINUOUS CIRCULATION THROUGHOUT THE PROJECT. LIKE A STREAM MOVEMENT ONE WOULD WIND THROUGH AND AROUND PROGRAMS SMOOTHLY. THE EXCEPTION TO THIS MOVEMENT IS WHEN ONE STEPS DOWN INTO A GALLERY SPACE FOR A MOMENT OF REST AND REFLECTION OF THE ARTWORK AS A SYMBALANCE OF ENERTERING A NEW CALM SPACE AWAY FROM THE CONSTANT STREAM OF MOVEMENT. THE OTHER EXCEPTION TO THE CONSTANT MOVEMENT IS WHEN ASCENDING OR DESCENDING FROM

FLOORS WITH THE USE OF STAIRS AS A WAY OF TRASITION AND REFLECTION.

WHILE YOU CIRCULATE THROUGH THE PROJECT YOU GET DIFFERENT VIEWPOINTS AND LIGHTING EXPERIENCES ESPECIALLY WHEN AT THE TOP FLOOR OR WHEN CIRCULATING DOWN FROM THE TOP FLOOR OF WHICH YOU CAN LOOK INTO DIFFERENT GALLERY SPACES AS WELL AS THROUGH PROGRAM ELEMENTS.

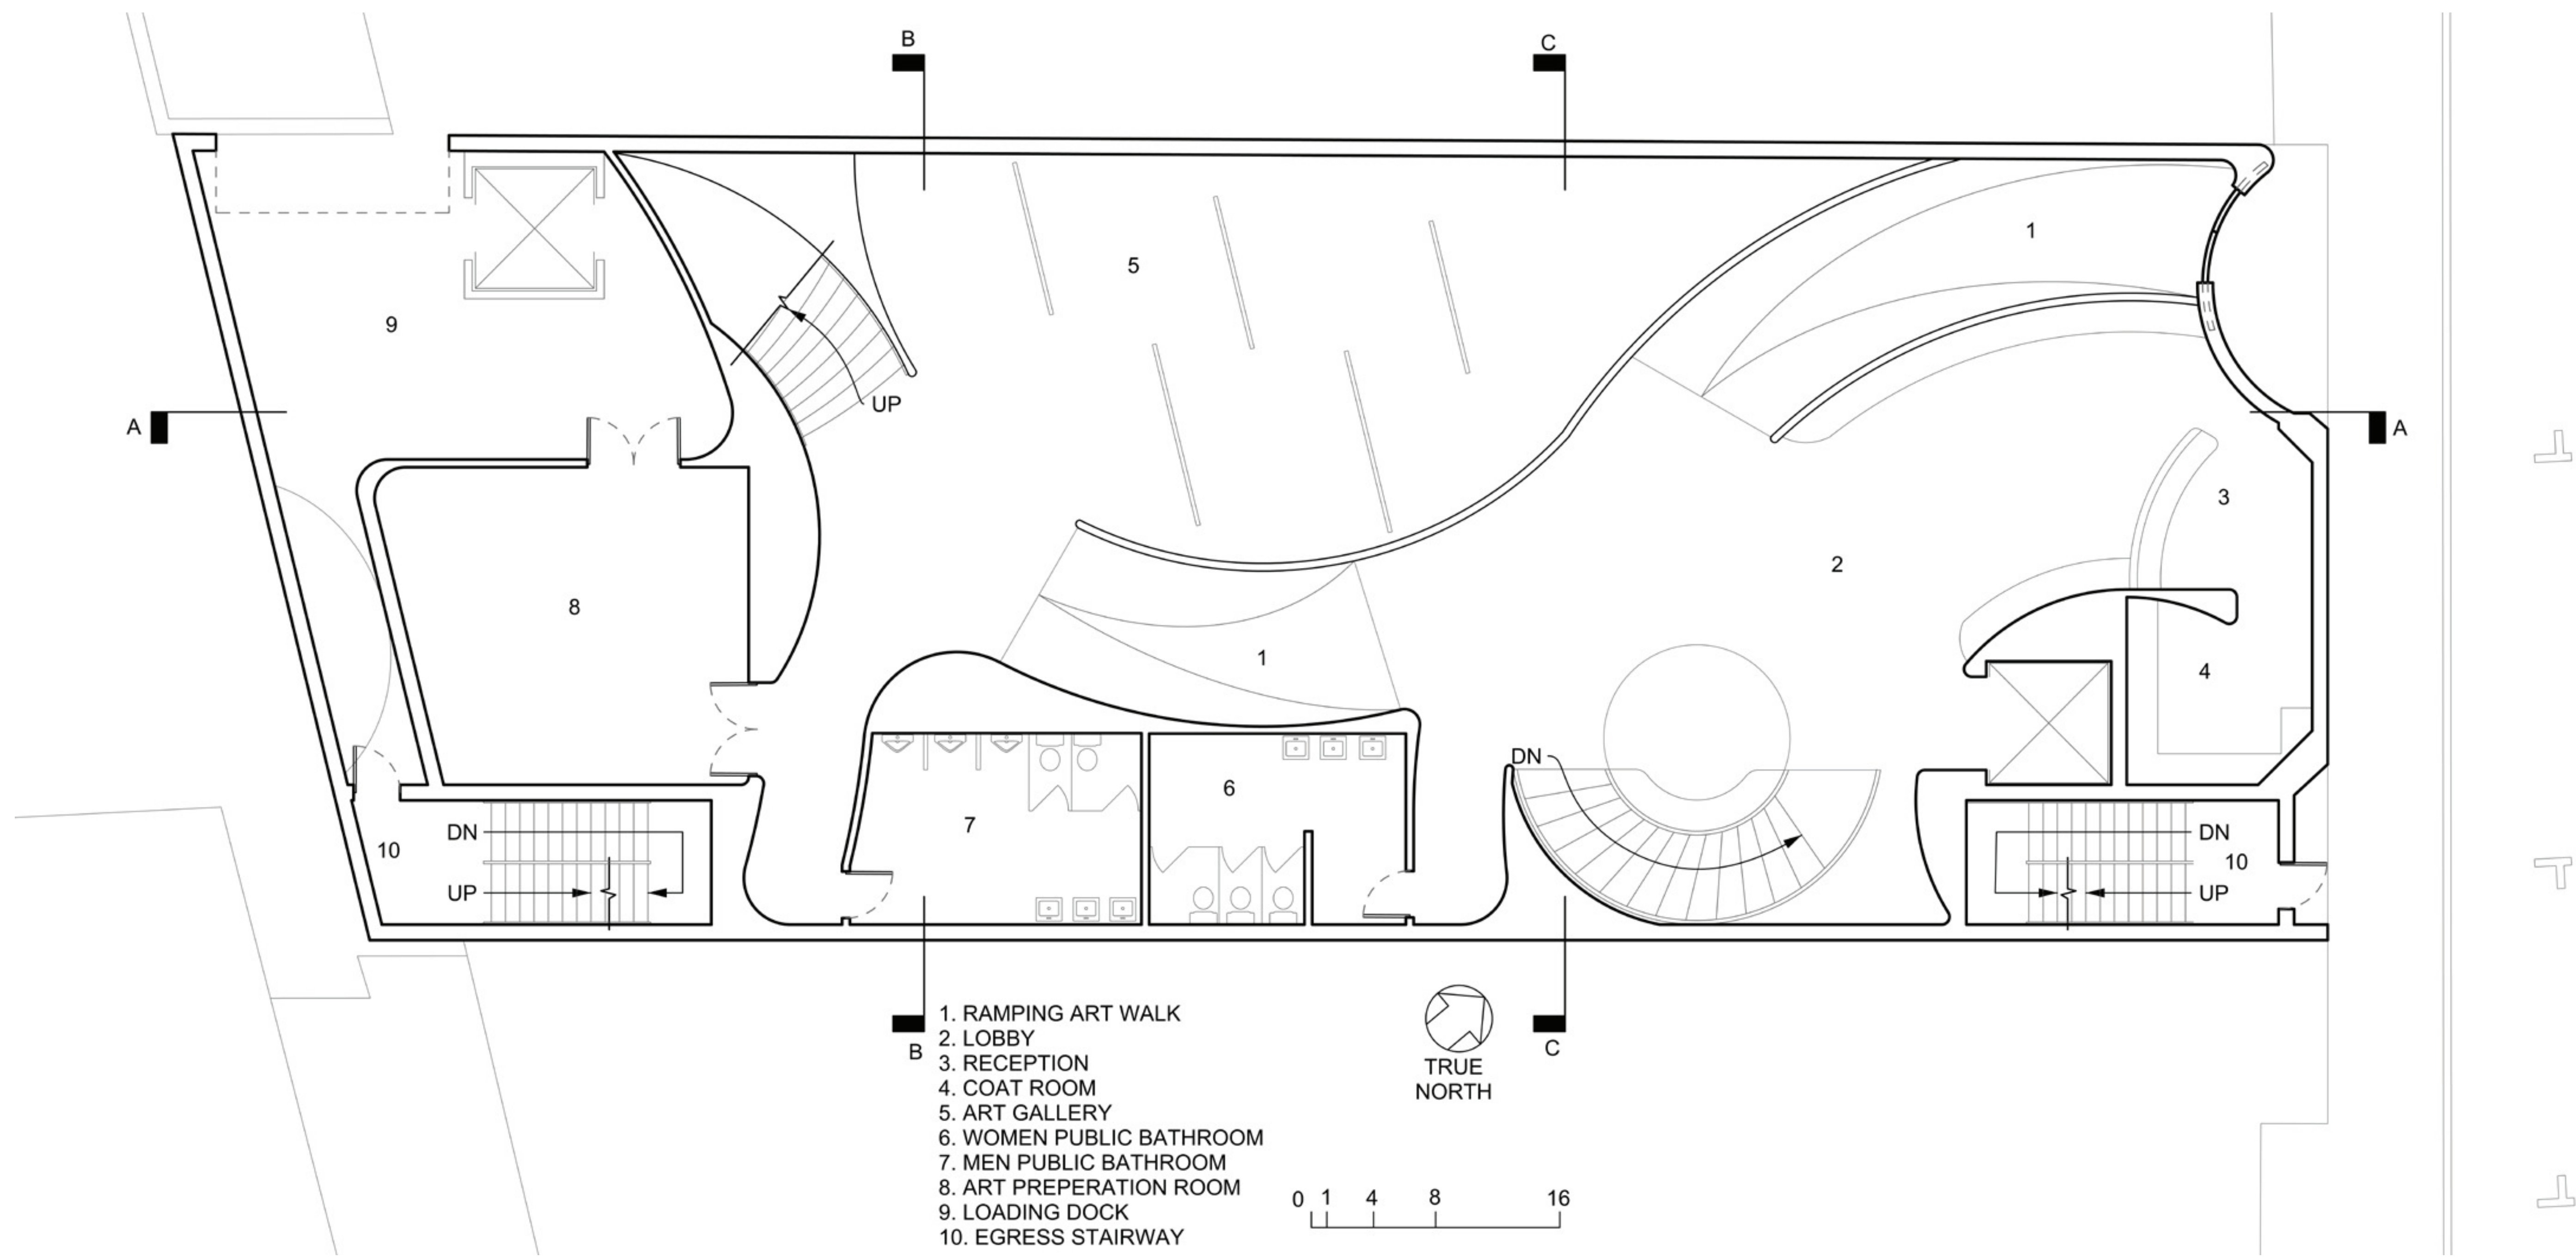


FIRST STREET GROUND FLOOR PLAN @ PLAZA LEVEL (E.L. +0')

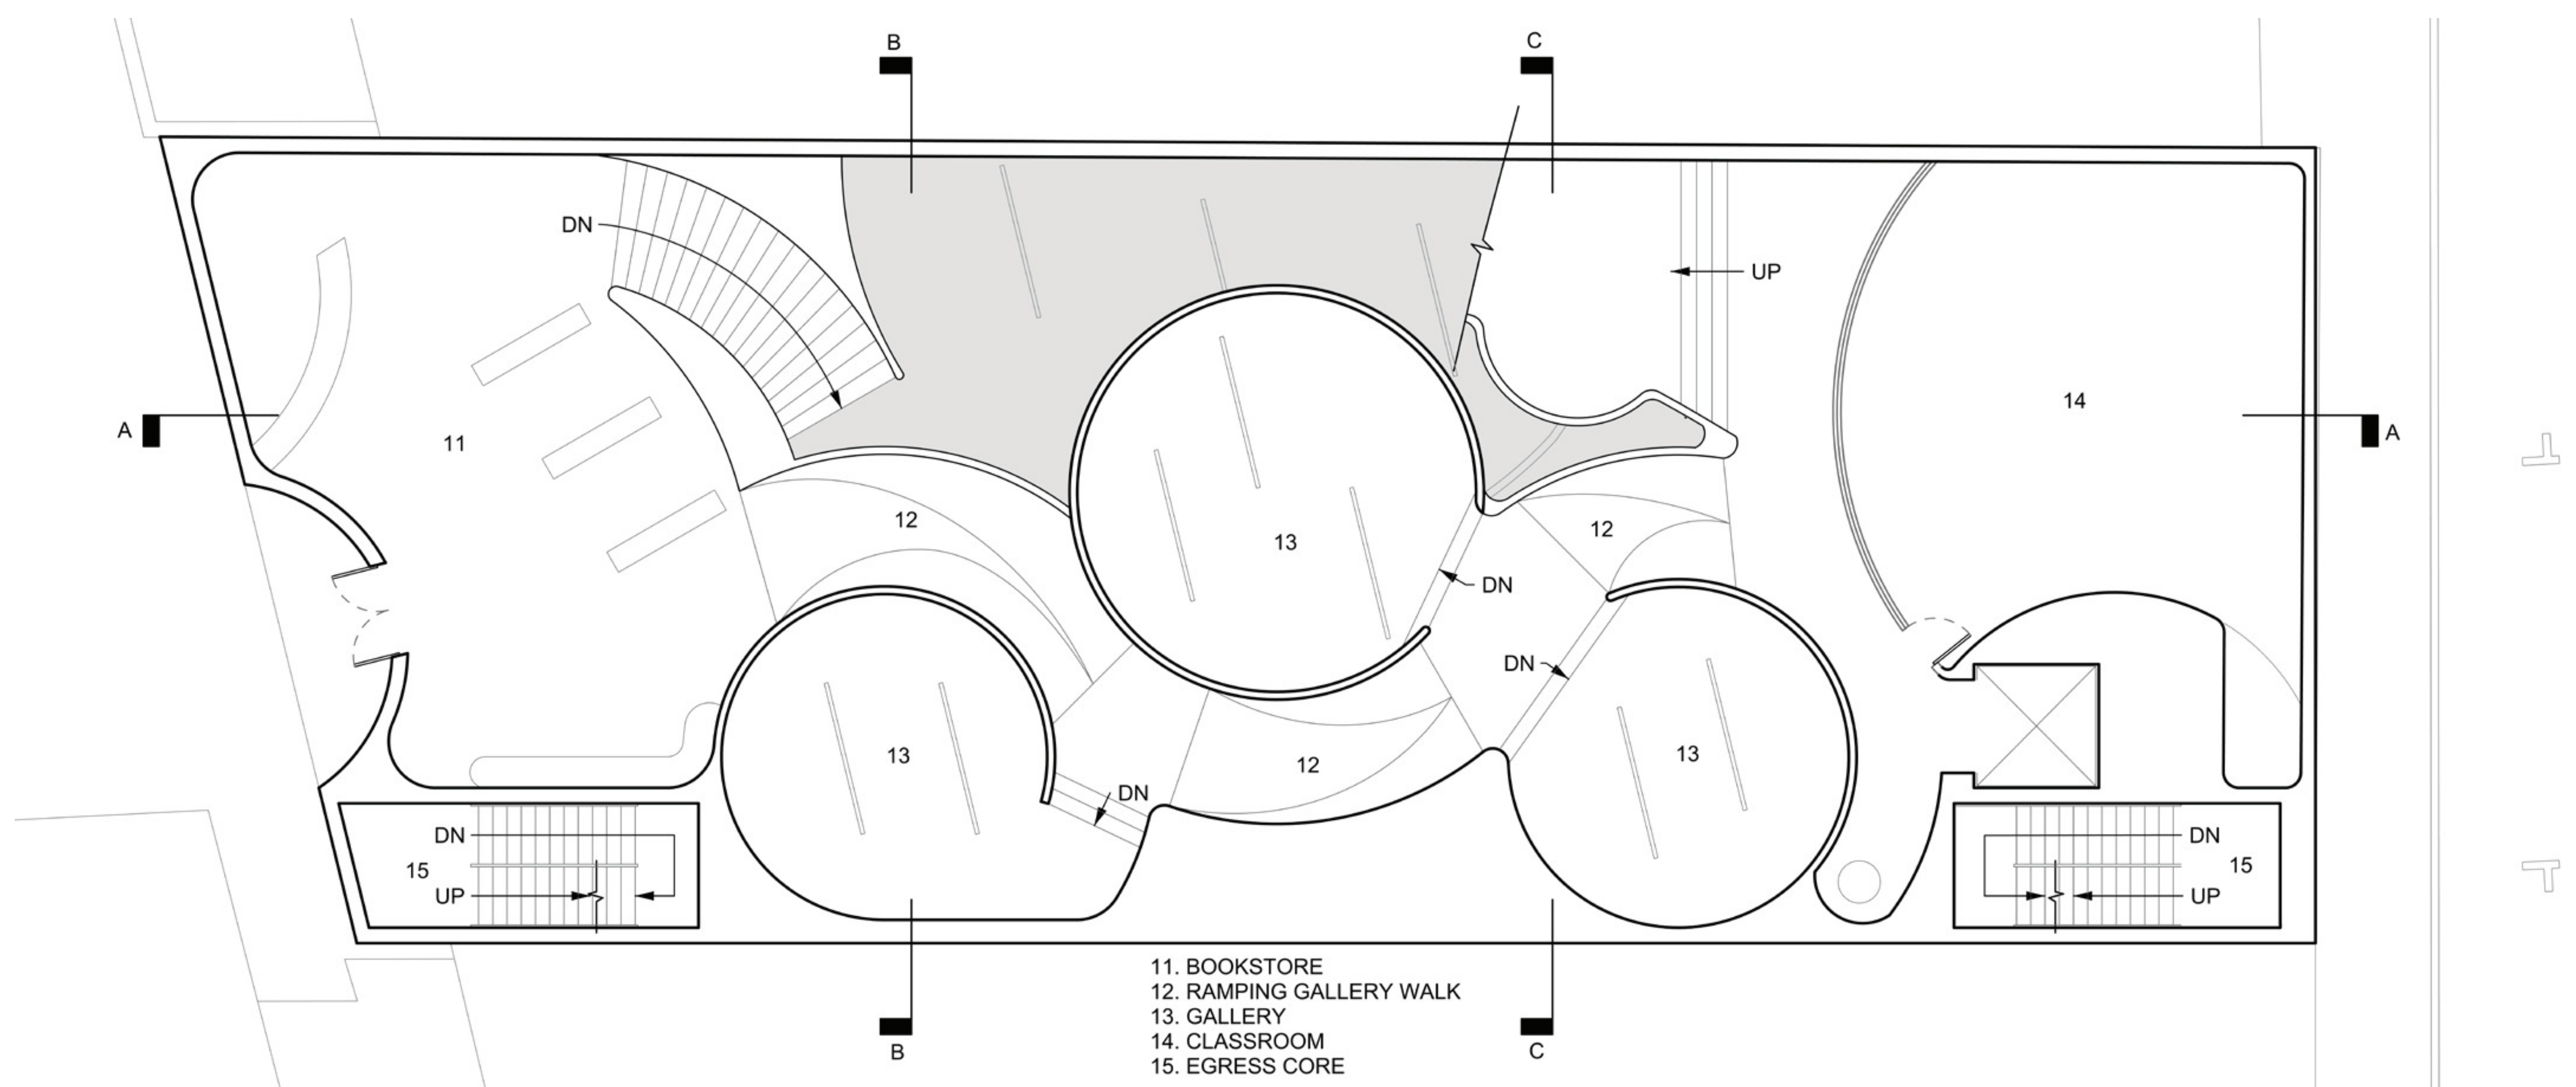


GROUND FLOOR PLAN @ PLAZA LEVEL (E.L. +16')

Above: Floor Plans

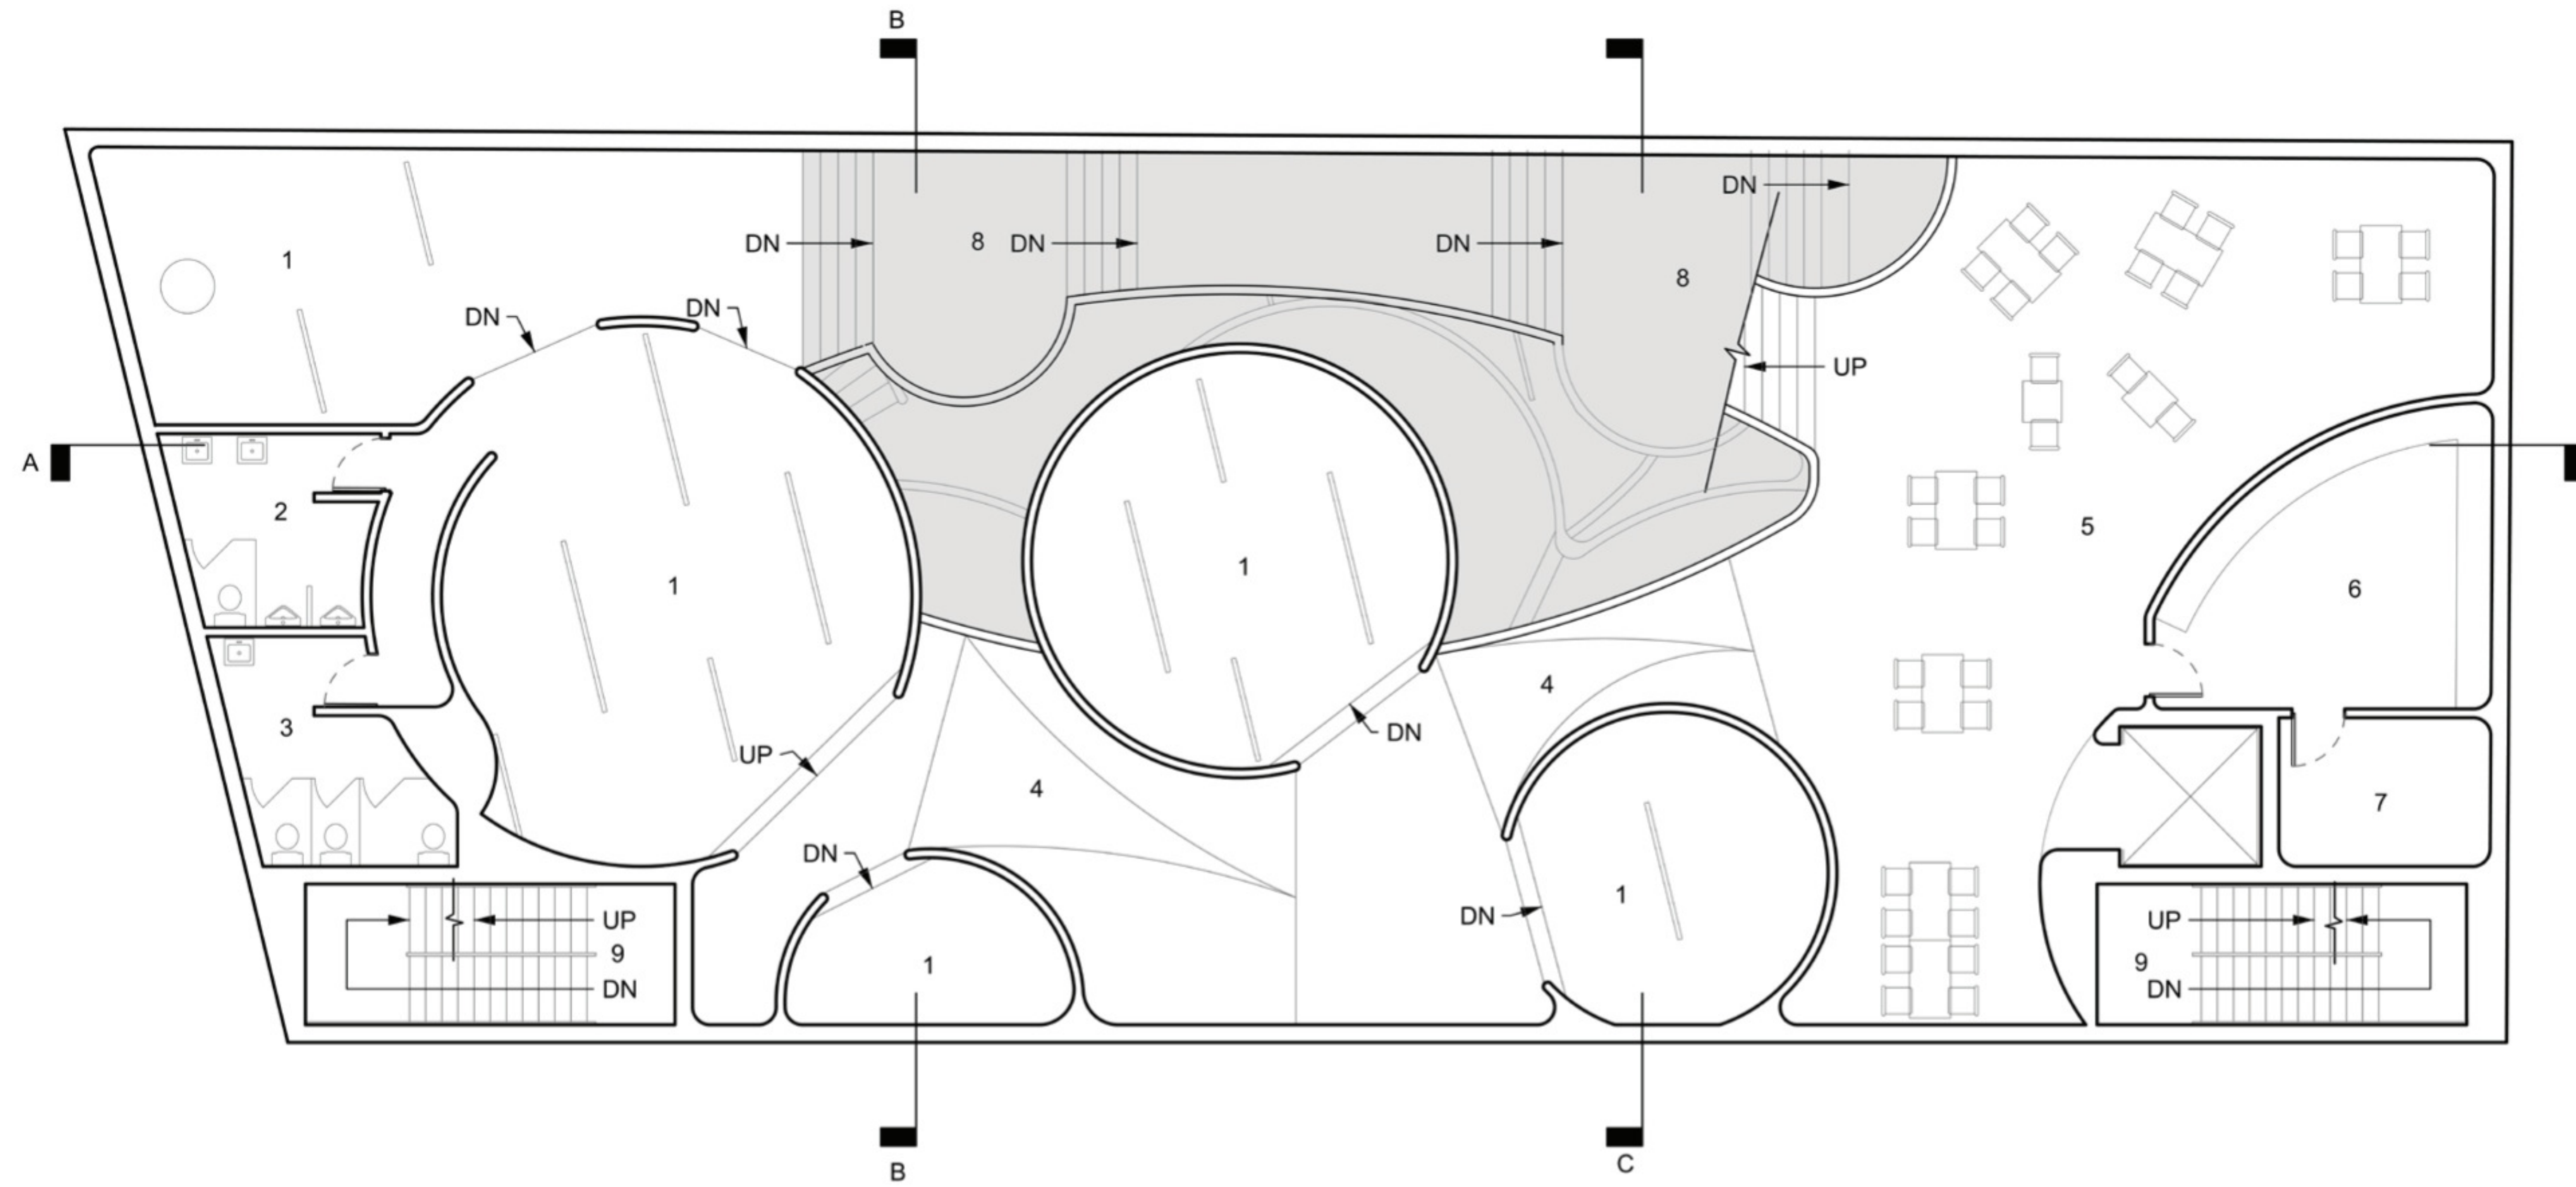


UPPER FLOOR 1 FLOOR PLAN

- 1. GALLERY
- 2. PUBLIC MEN BATHROOM
- 3. PUBLIC WOMEN BATHROOM
- 4. RAMPING GALLERY WALK
- 5. CAFE
- 6. KITCHEN
- 7. WALK IN FRIDGE
- 8. STEPPED GALLERY WALK
- 9. EGRESS CORE

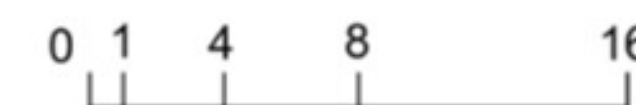


- 10. AUDITORIUM
- 11. CONTROL ROOM
- 12. MECHANICAL ROOM
- 13. ART STORAGE ROOM
- 14. STAFF ROOM
- 15. STAFF MEN BATHROOM
- 16. DIRECTORS OFFICE
- 17. CONFERENCE ROOM
- 18. OFFICE ROOM
- 19. JAPANESE ZEN GARDEN
- 20. STAFF WOMEN BATHROOM

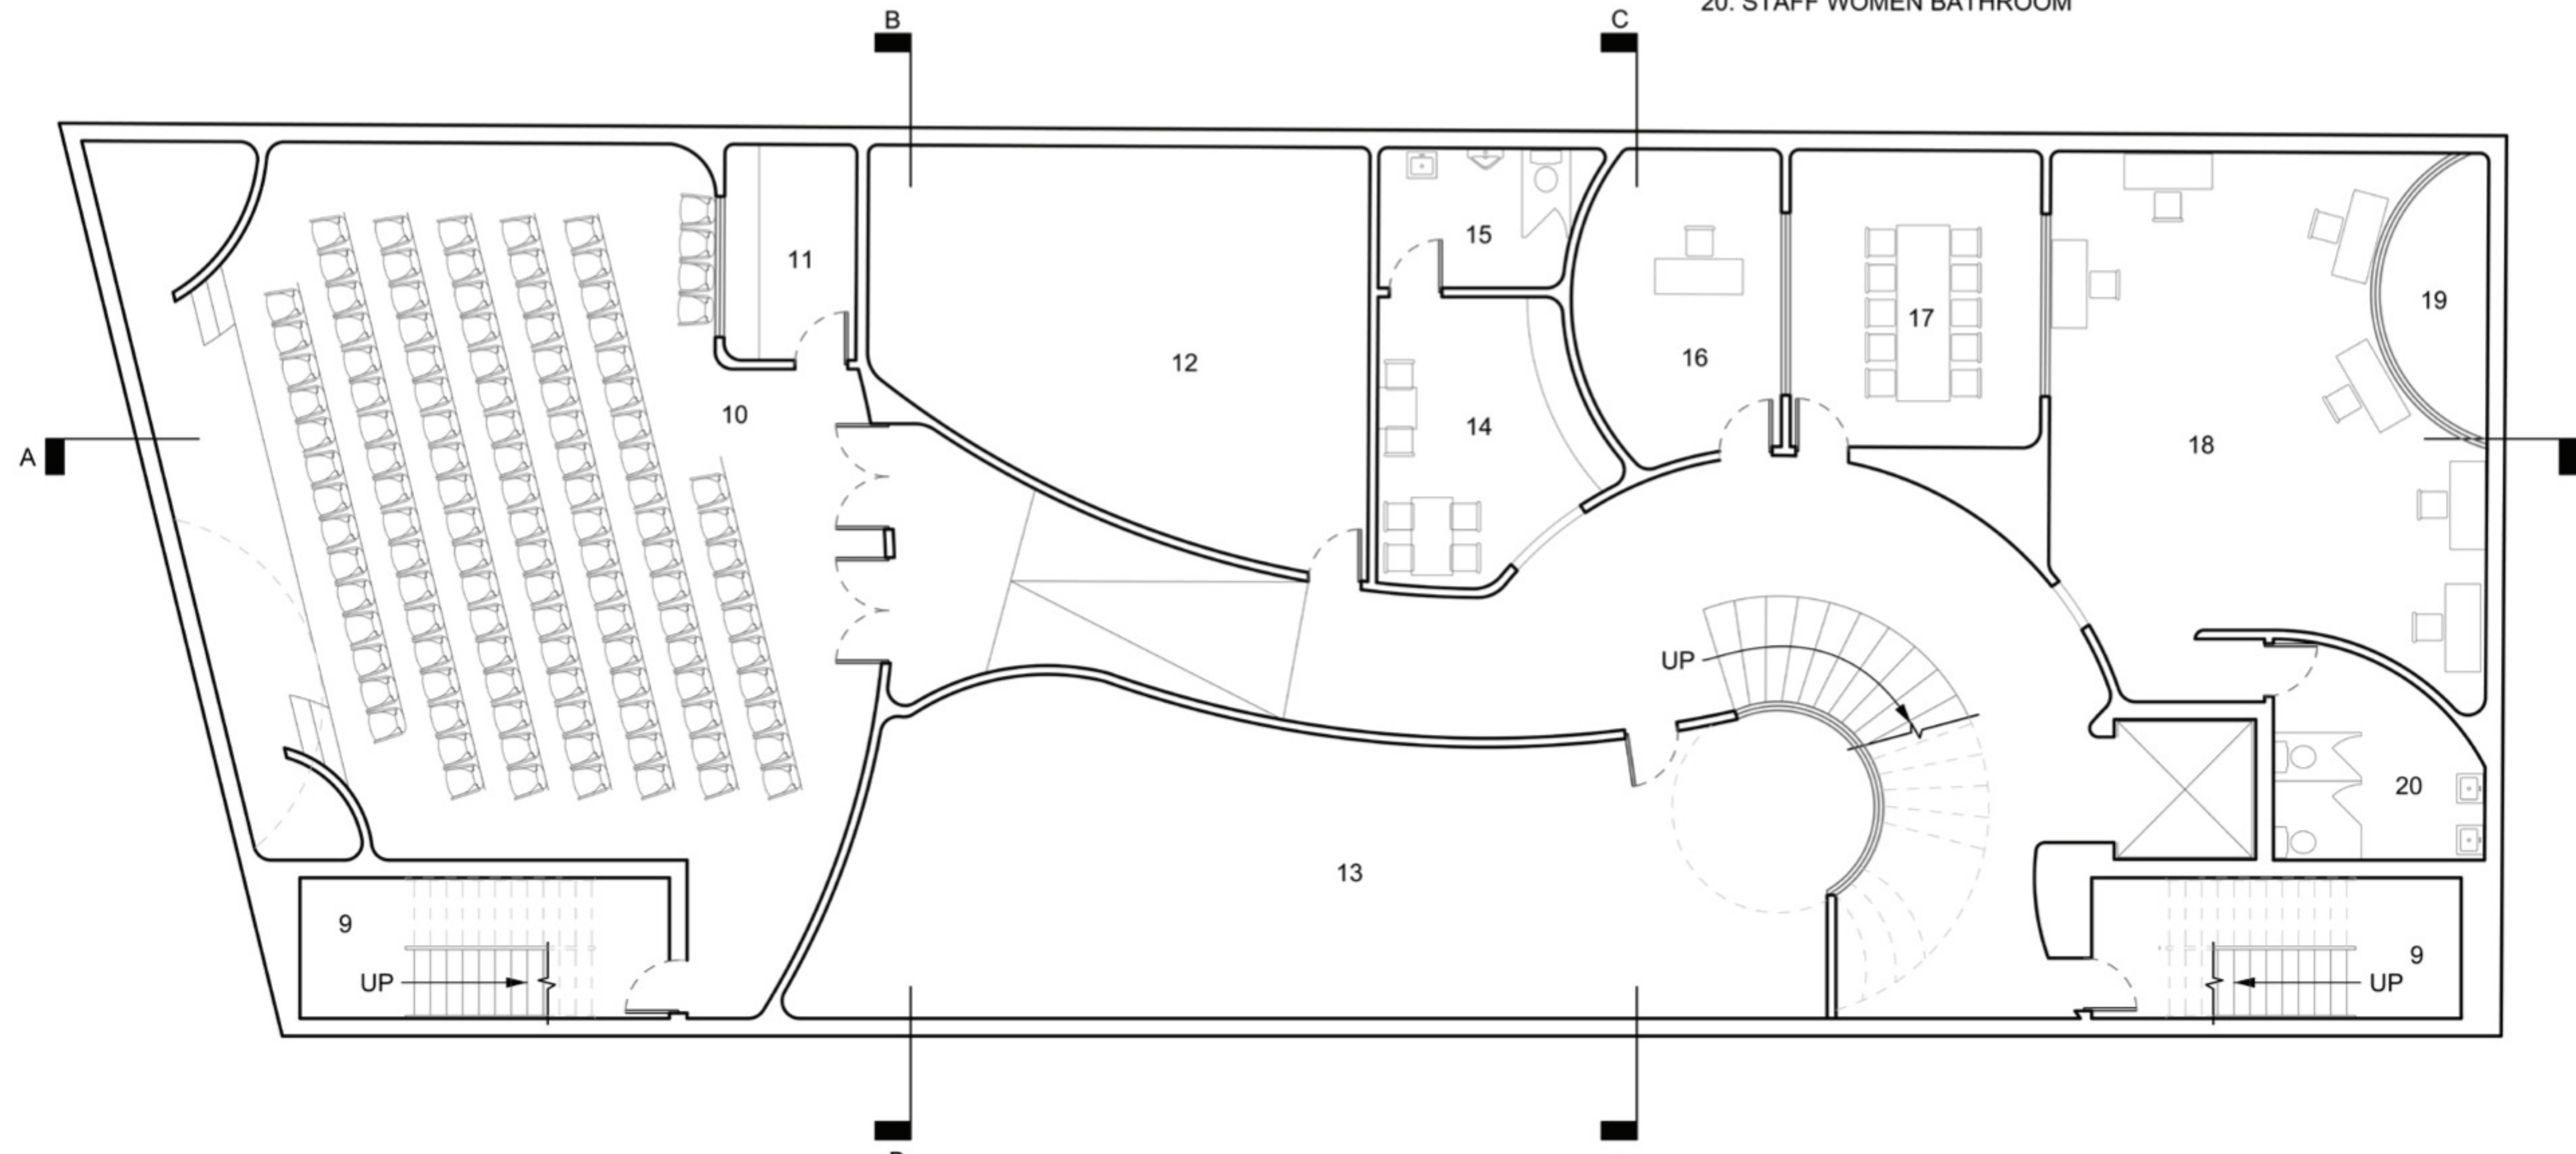


BASEMENT FLOOR PLAN

Above: Floor Plans

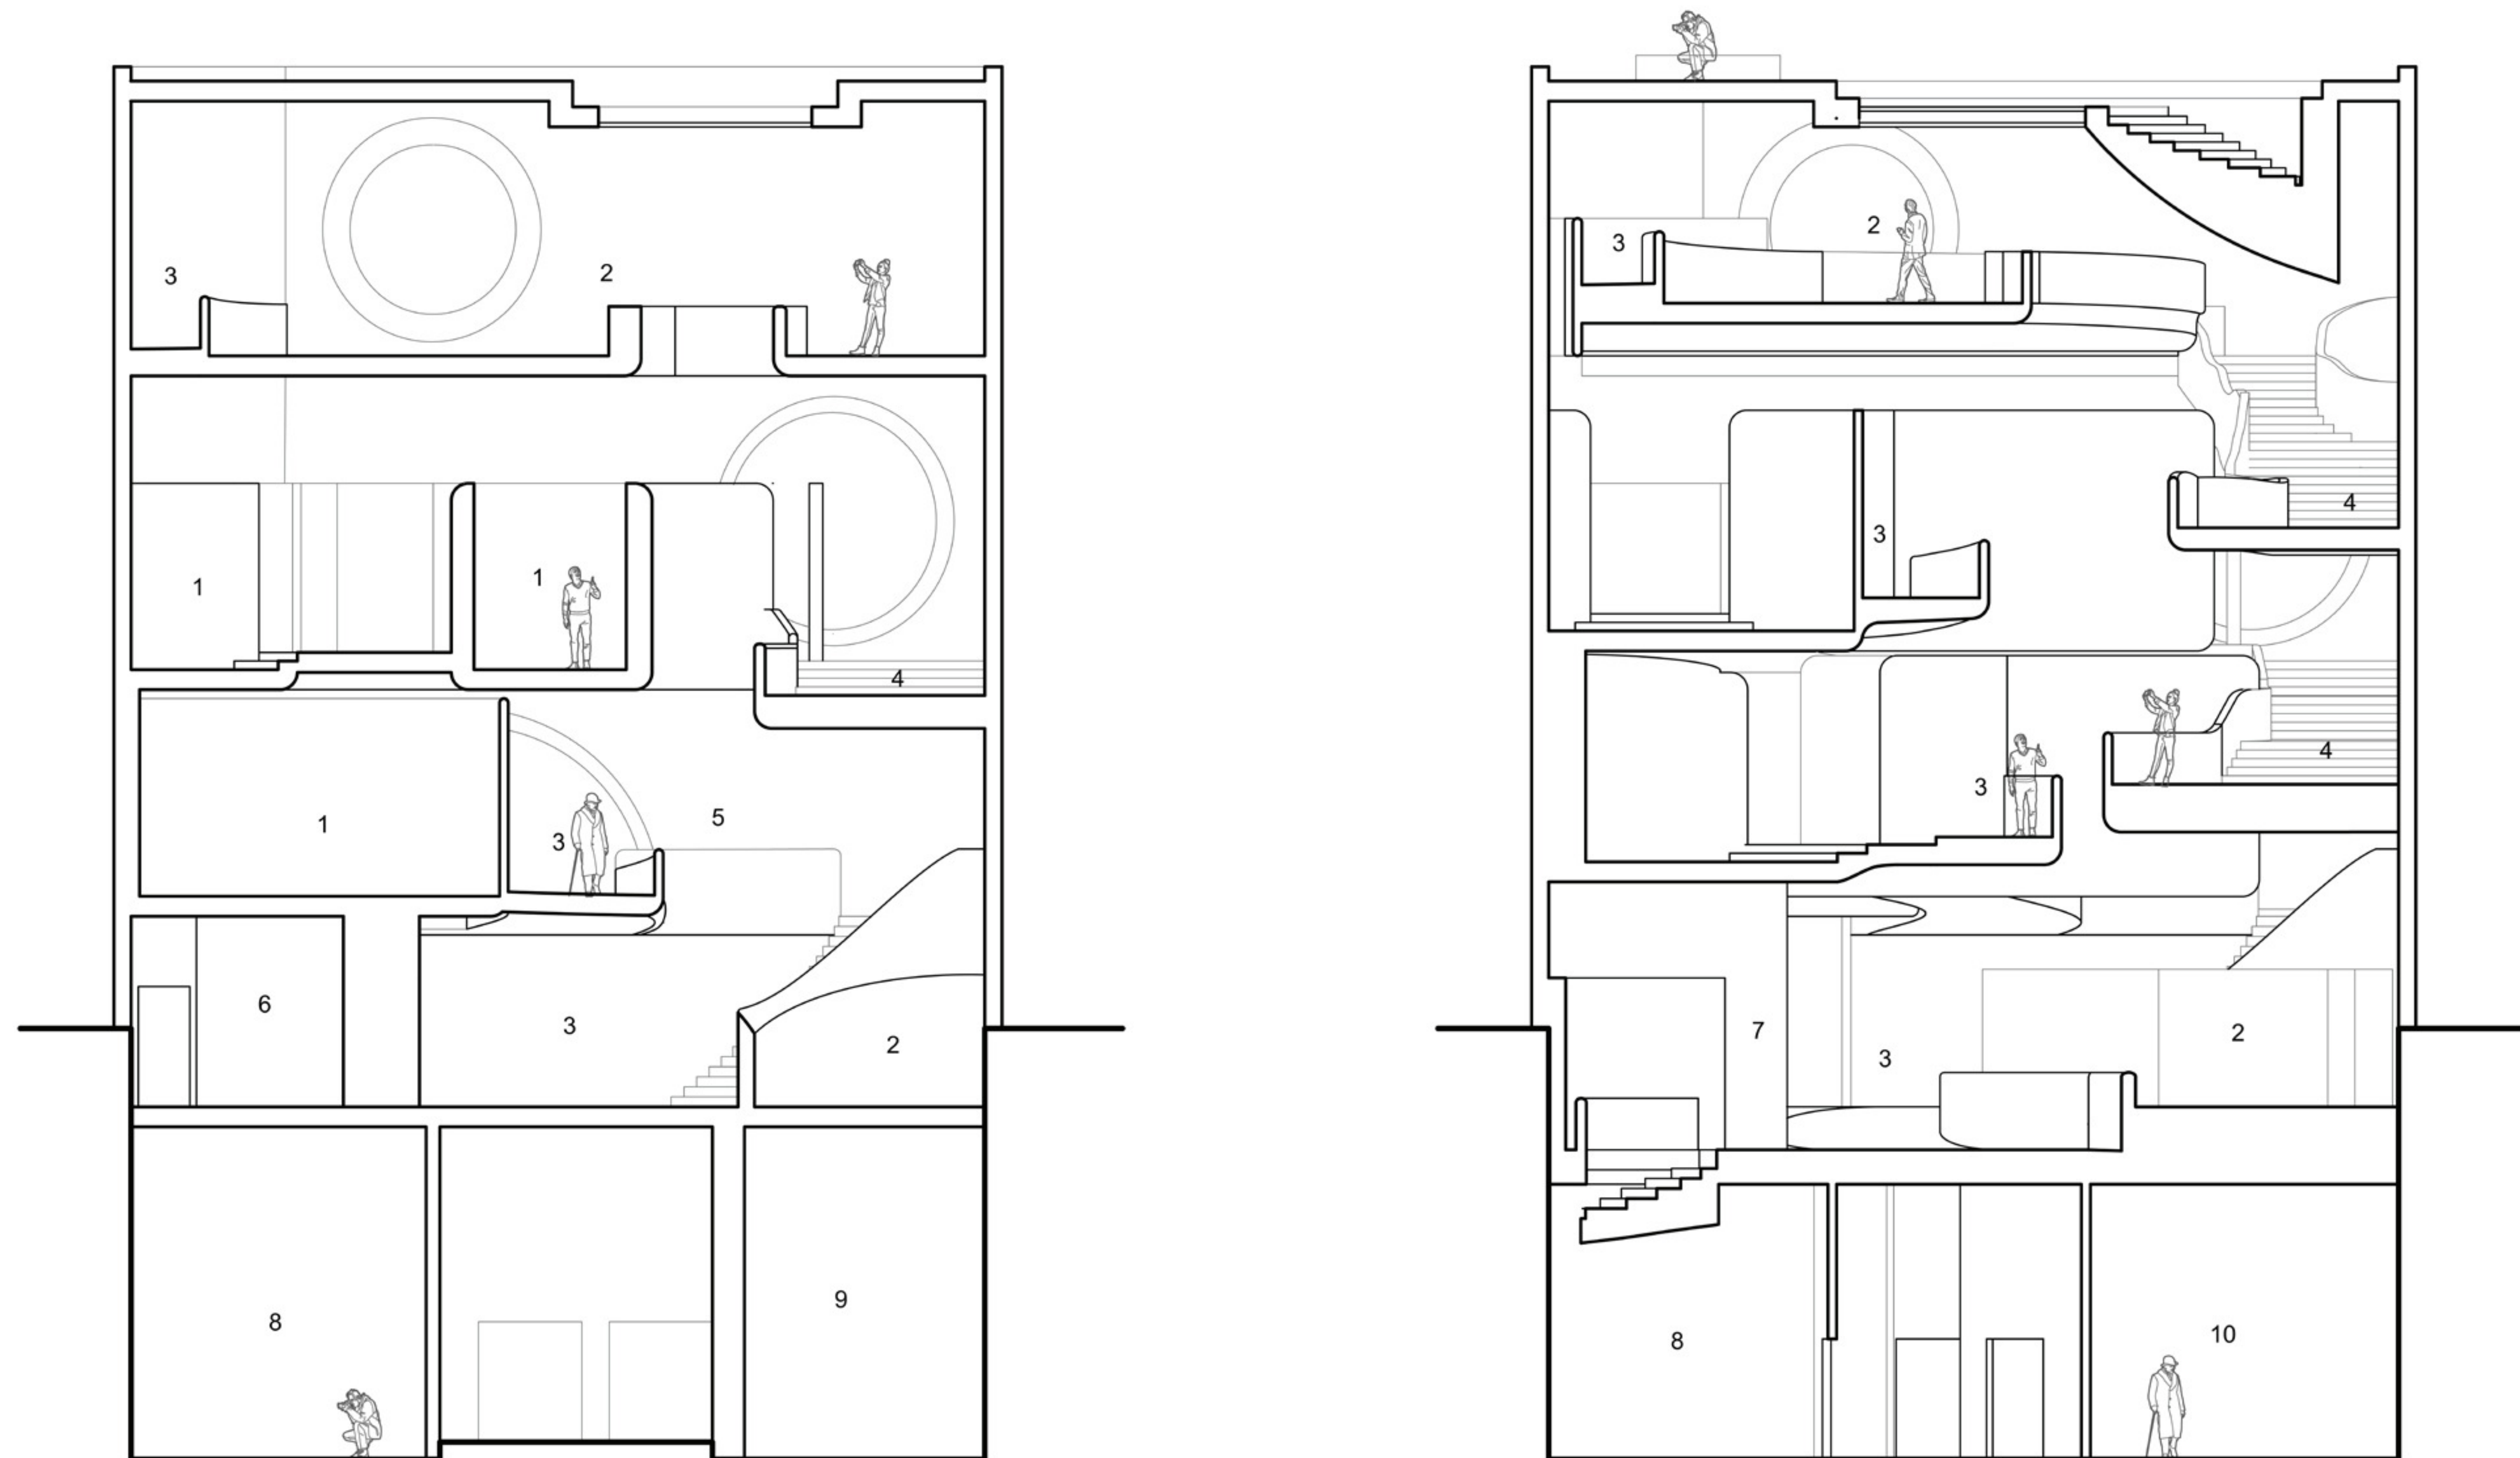


SECTION A

SECTION B

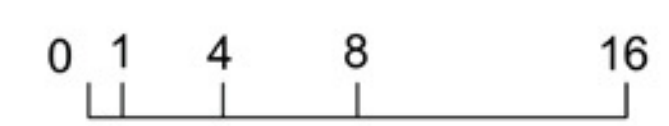


- 1. PRIVATE GALLERY
- 2. OPEN GALLERY
- 3. RAMPED GALLERY WALK
- 4. STEPPED GALLERY WALK WITH LOOKOUTS
- 5. BOOKSTORE
- 6. PUBLIC BATHROOM
- 7. LOBBY
- 8. ART STORAGE
- 9. MECHANICAL ROOM
- 10. DIRECTORS OFFICE

Above: Cross sections

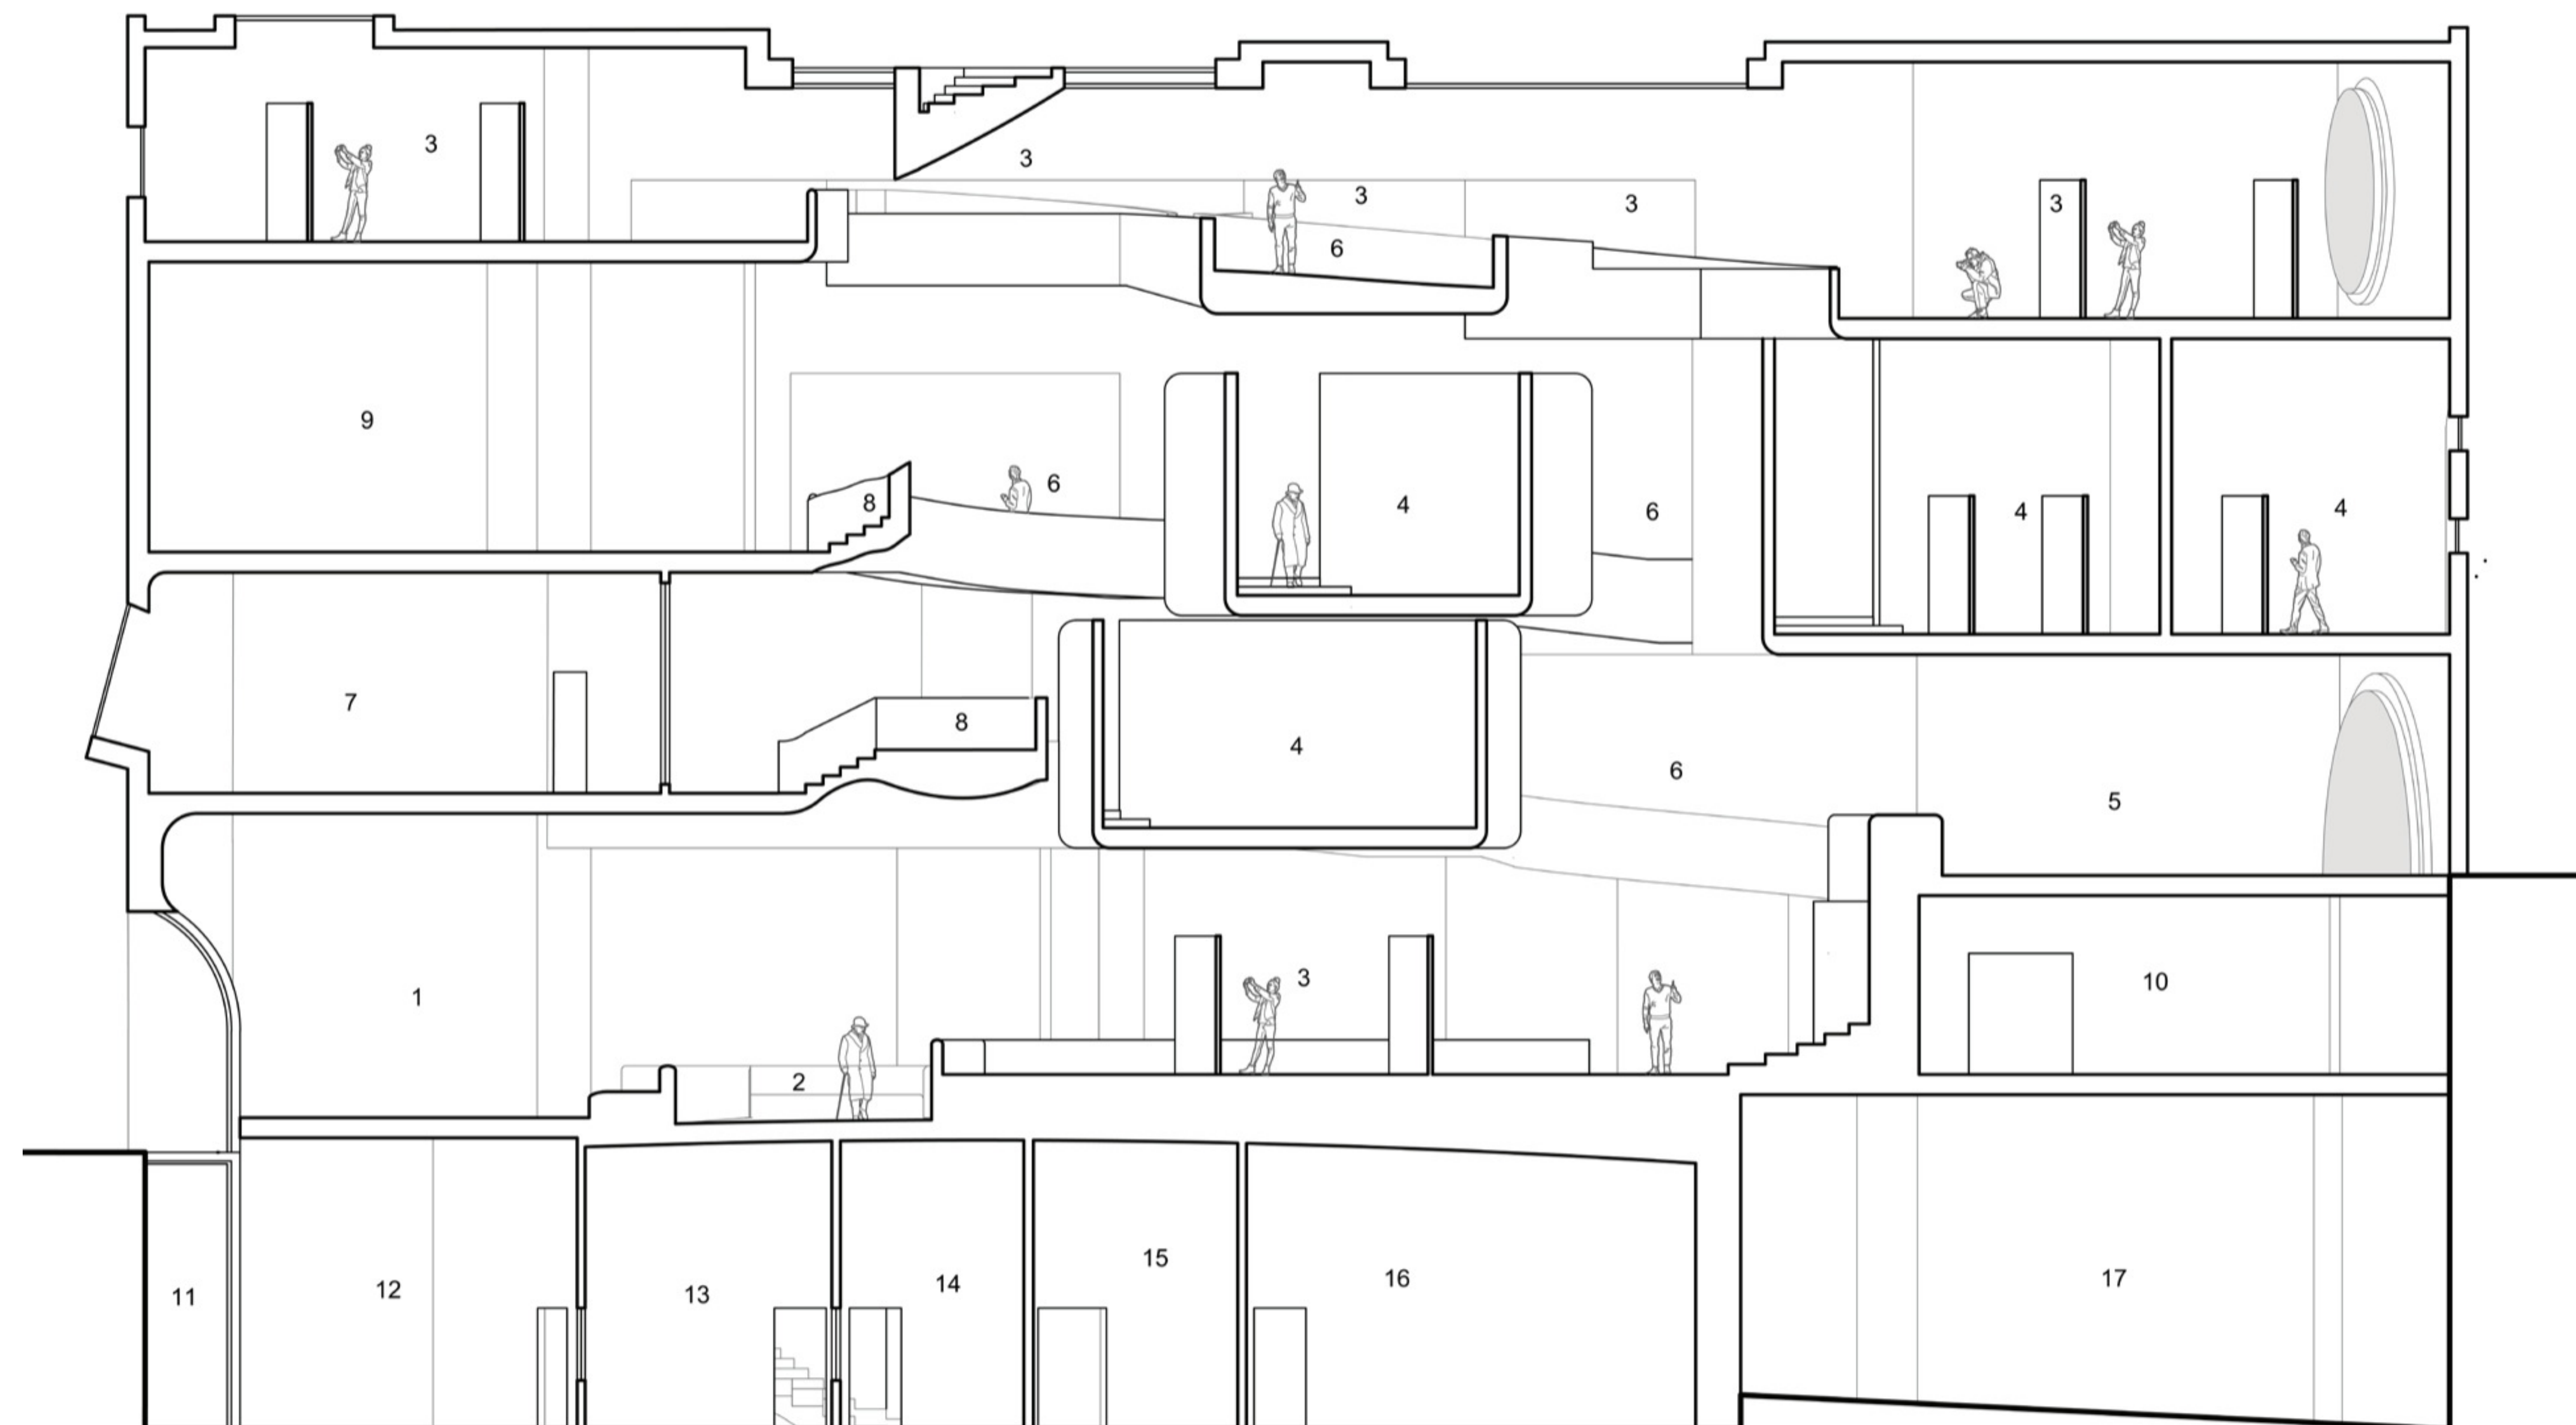


SECTION C

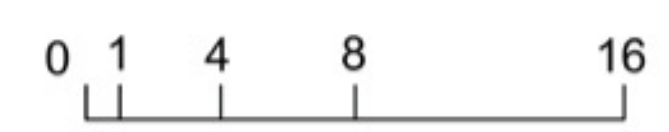


- 1. LOBBY
- 2. ENTRANCE RAMP
- 3. OPEN GALLERY
- 4. PRIVATE GALLERY
- 5. BOOKSTORE
- 6. RAMPING GALLERY WALK
- 7. CLASSROOM
- 8. STEPPED GALLERY WALK WITH LOOKOUTS
- 9. CAFE
- 10. LOADING DOCK
- 11. JAPANESE ZEN GARDEN
- 12. LARGE OFFICE ROOM
- 13. CONFERENCE ROOM
- 14. DIRECTORS OFFICE
- 15. STAFF ROOM
- 16. MECHANICAL ROOM
- 17. AUDITORIUM

Above: Longitudinal Section

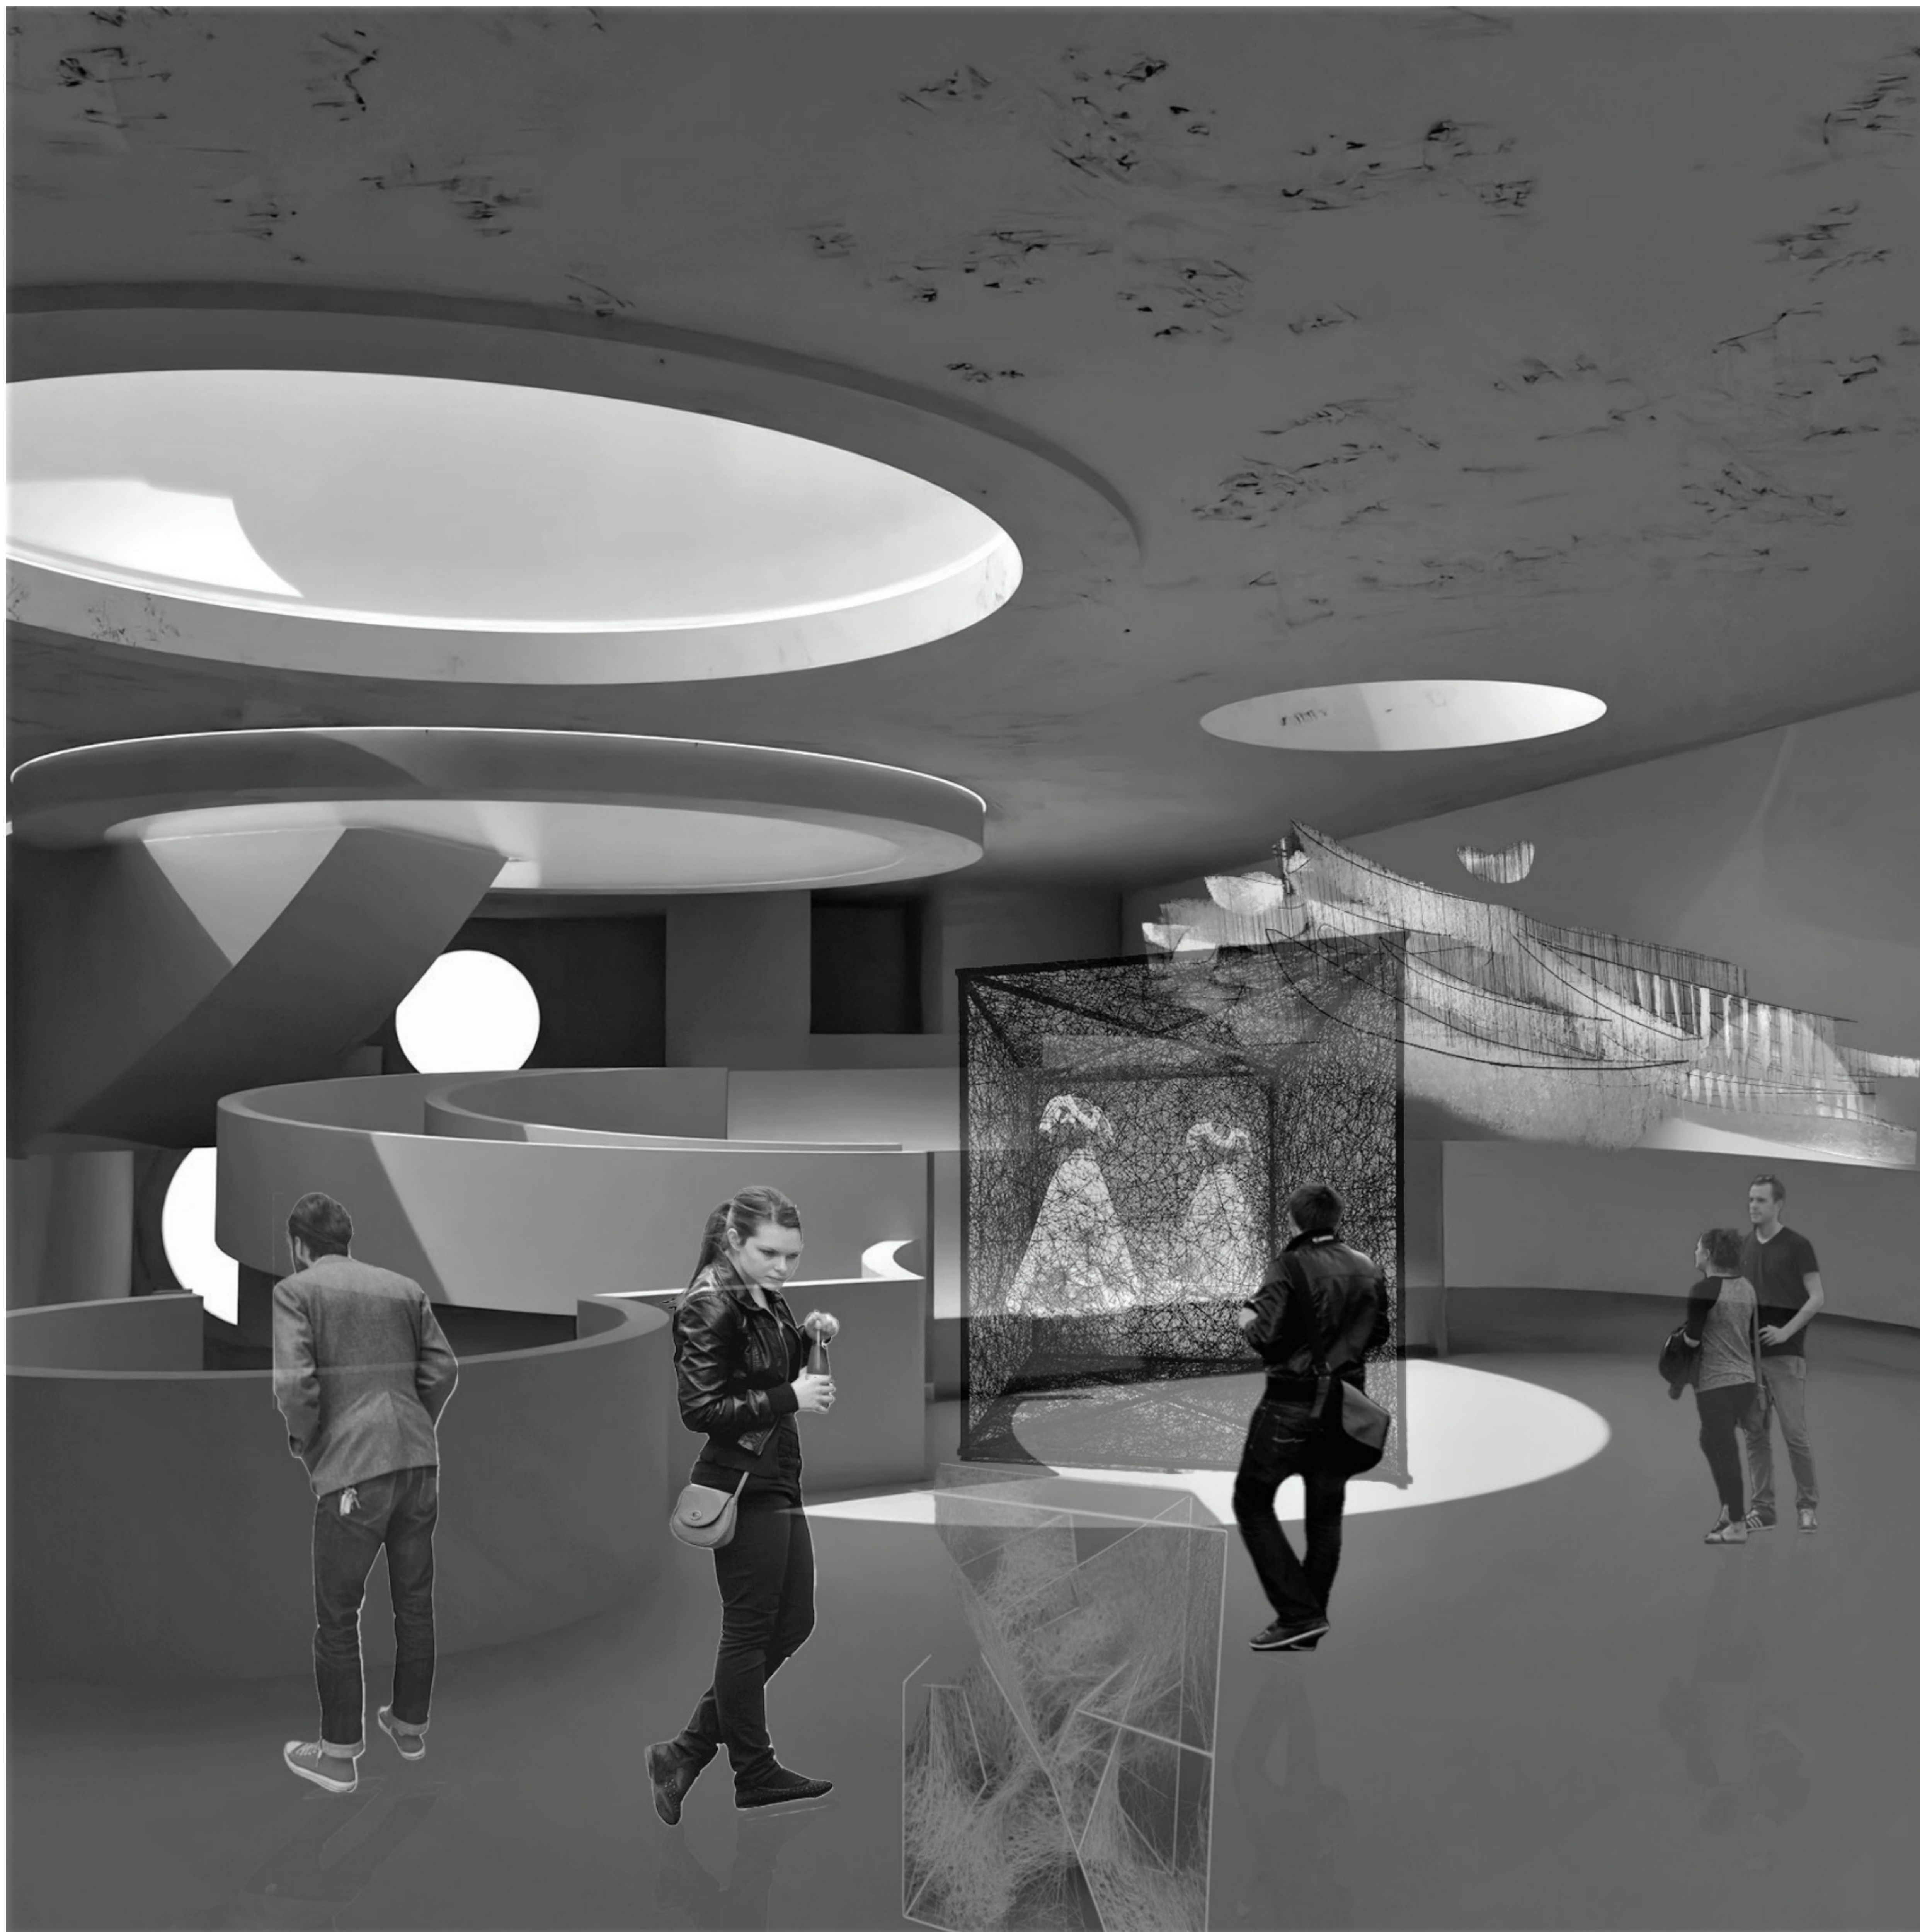

Above: Interior View

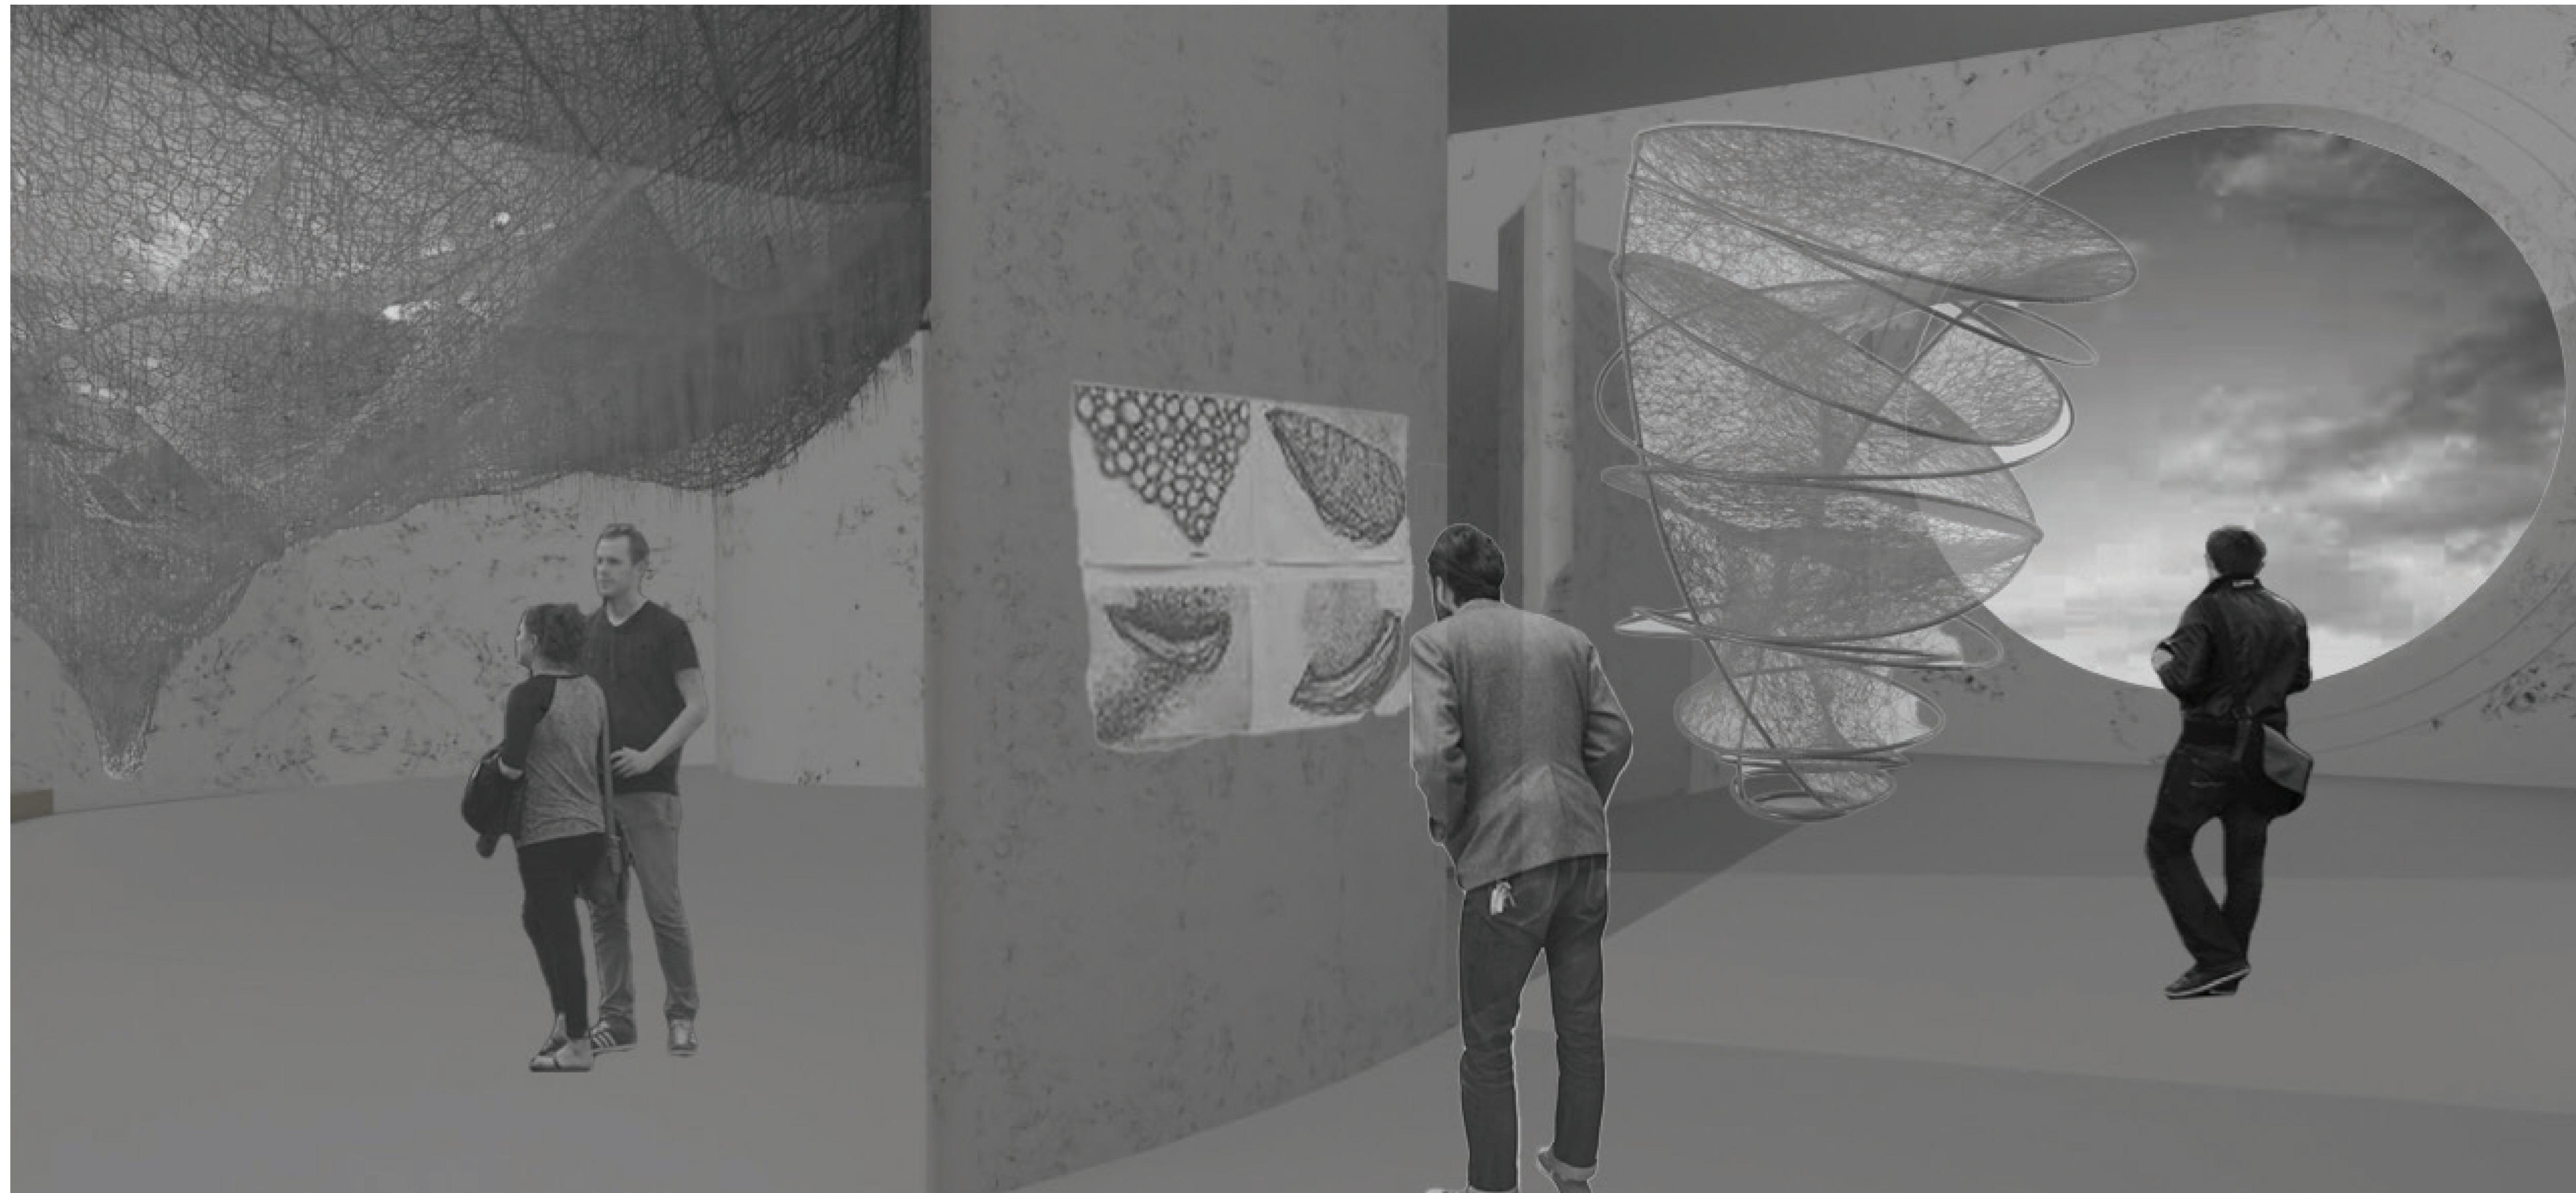

Above: View of Gallery spaces



Above and right: Photos of the Physical Model

